






REAR ELEVATION

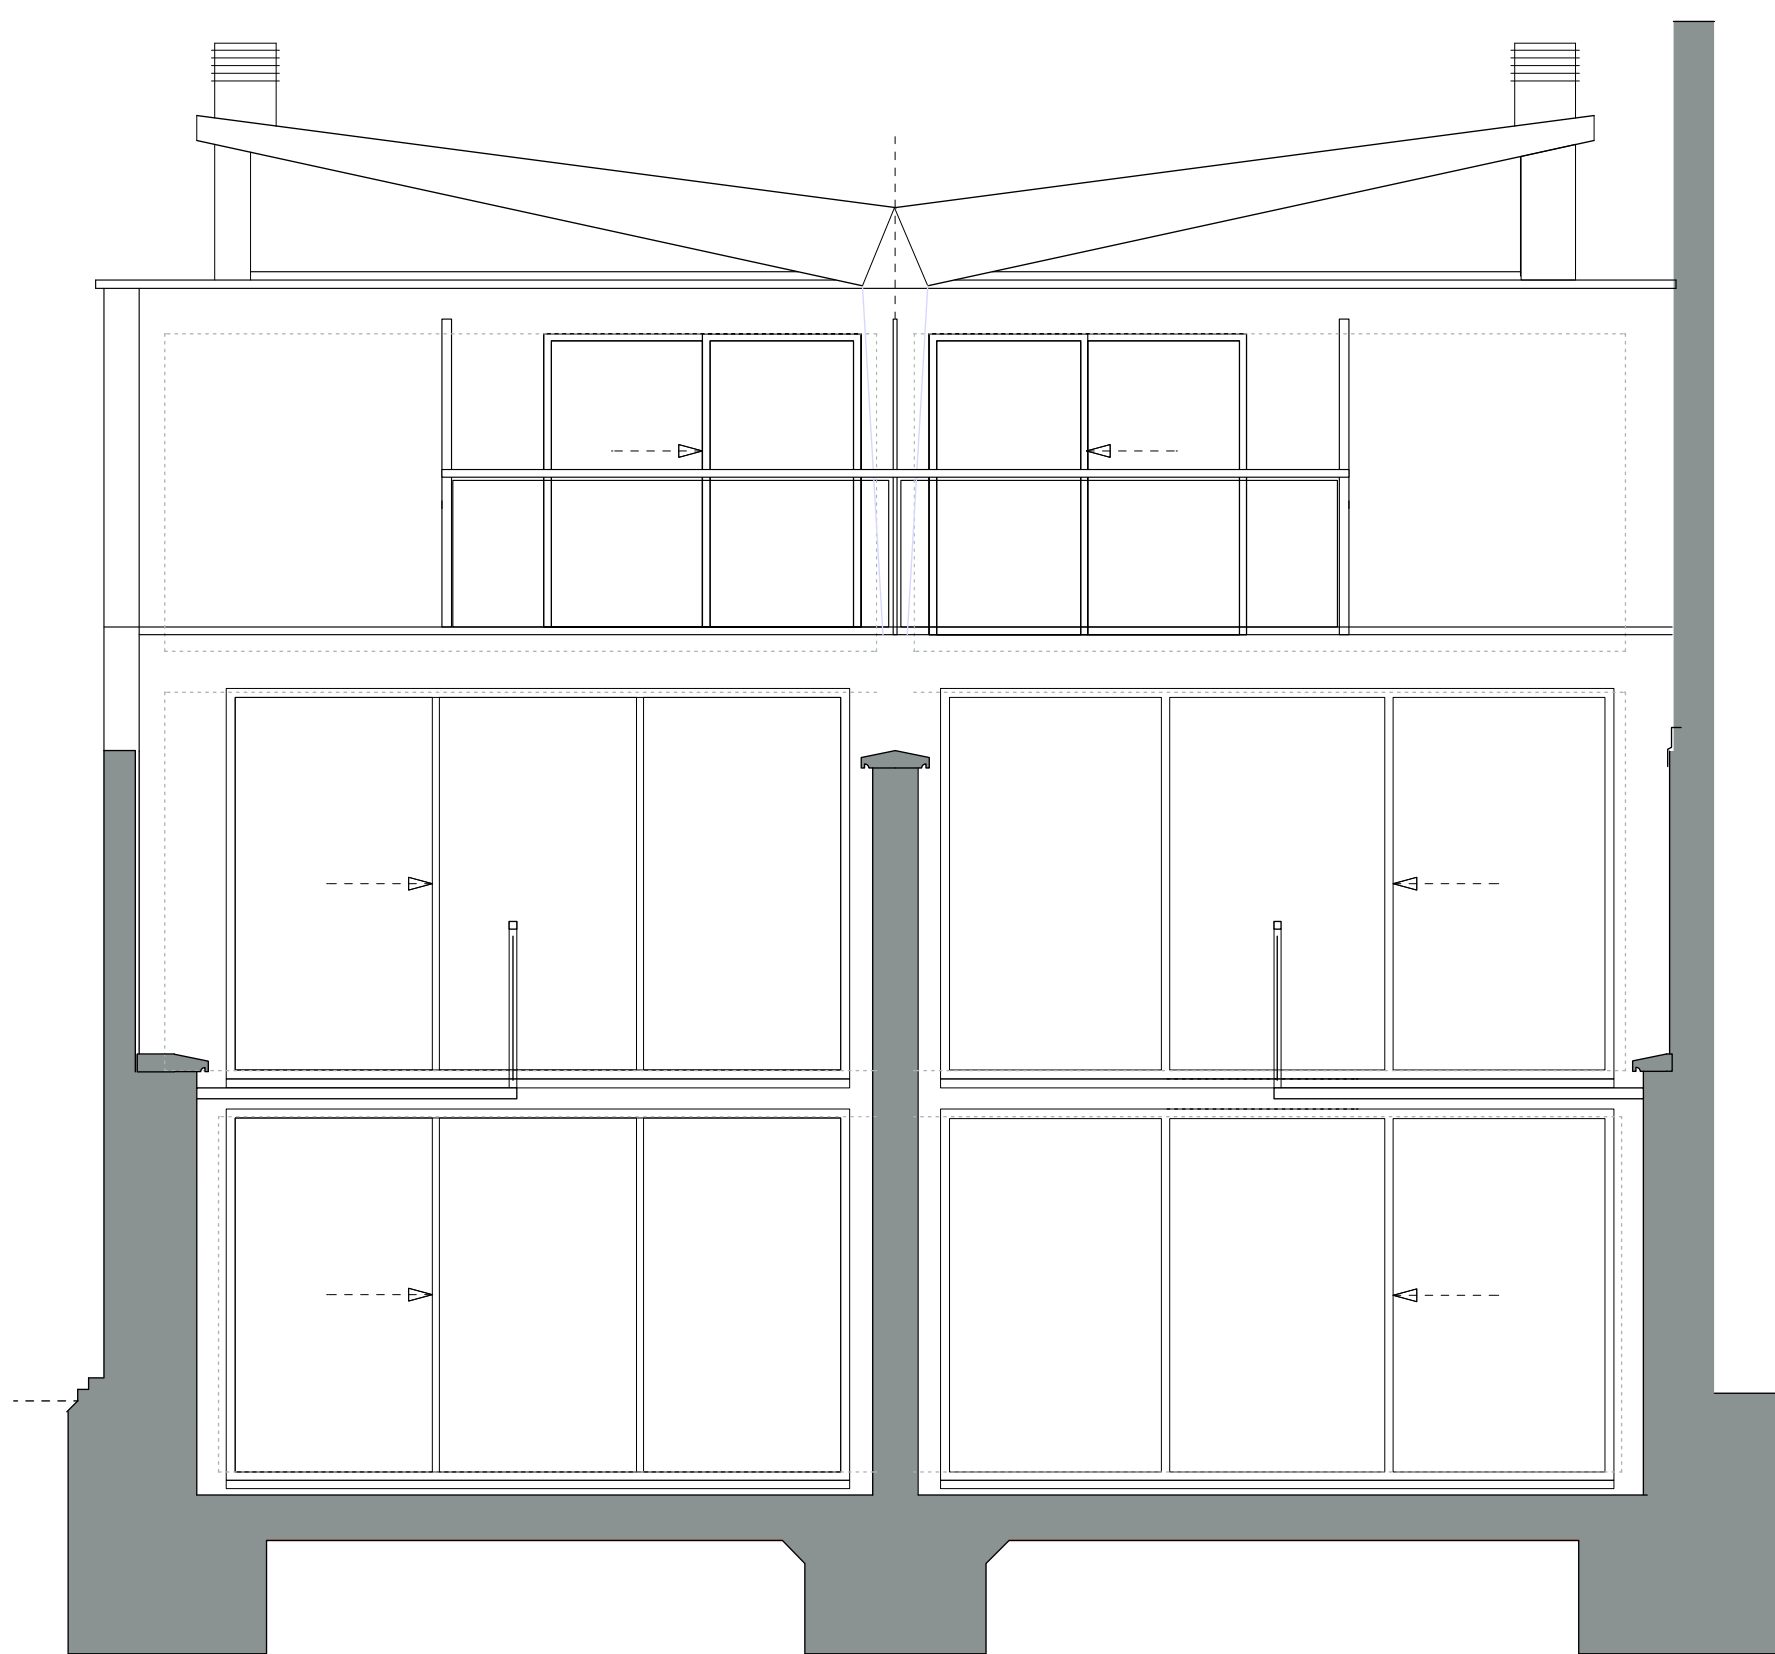


ELEVATION TO PORTOBELLO ROAD

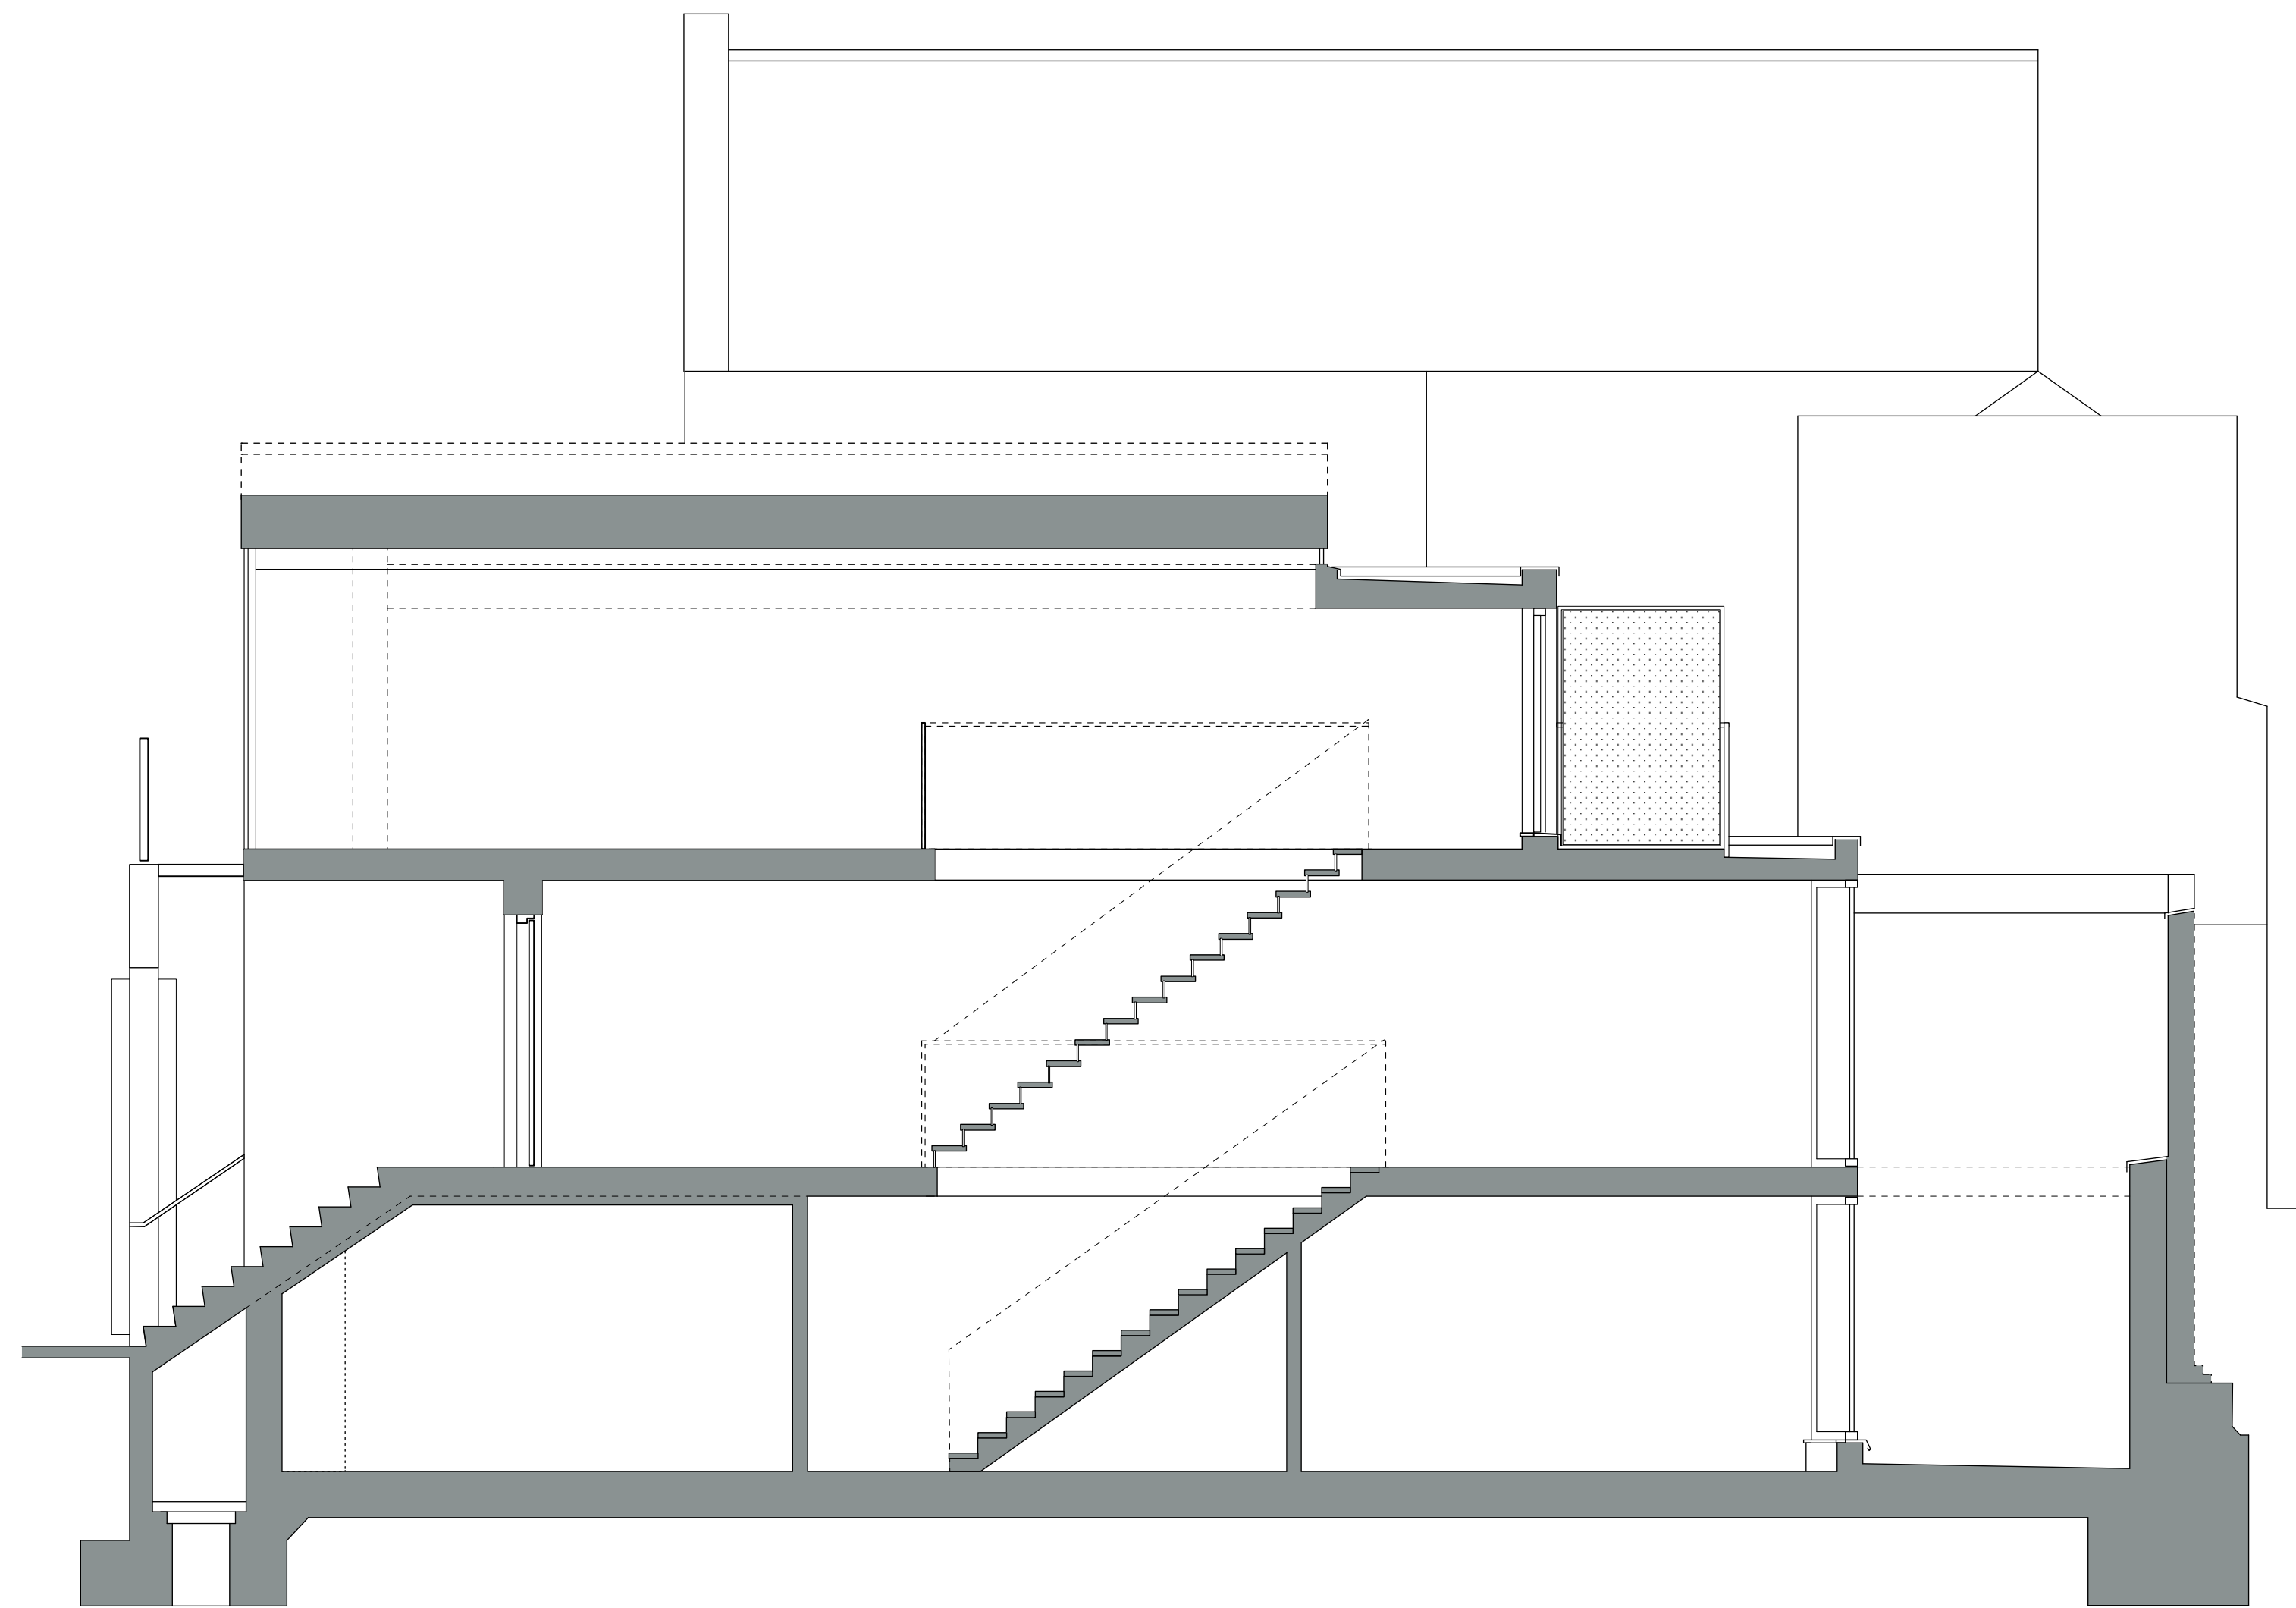

SECTION AA

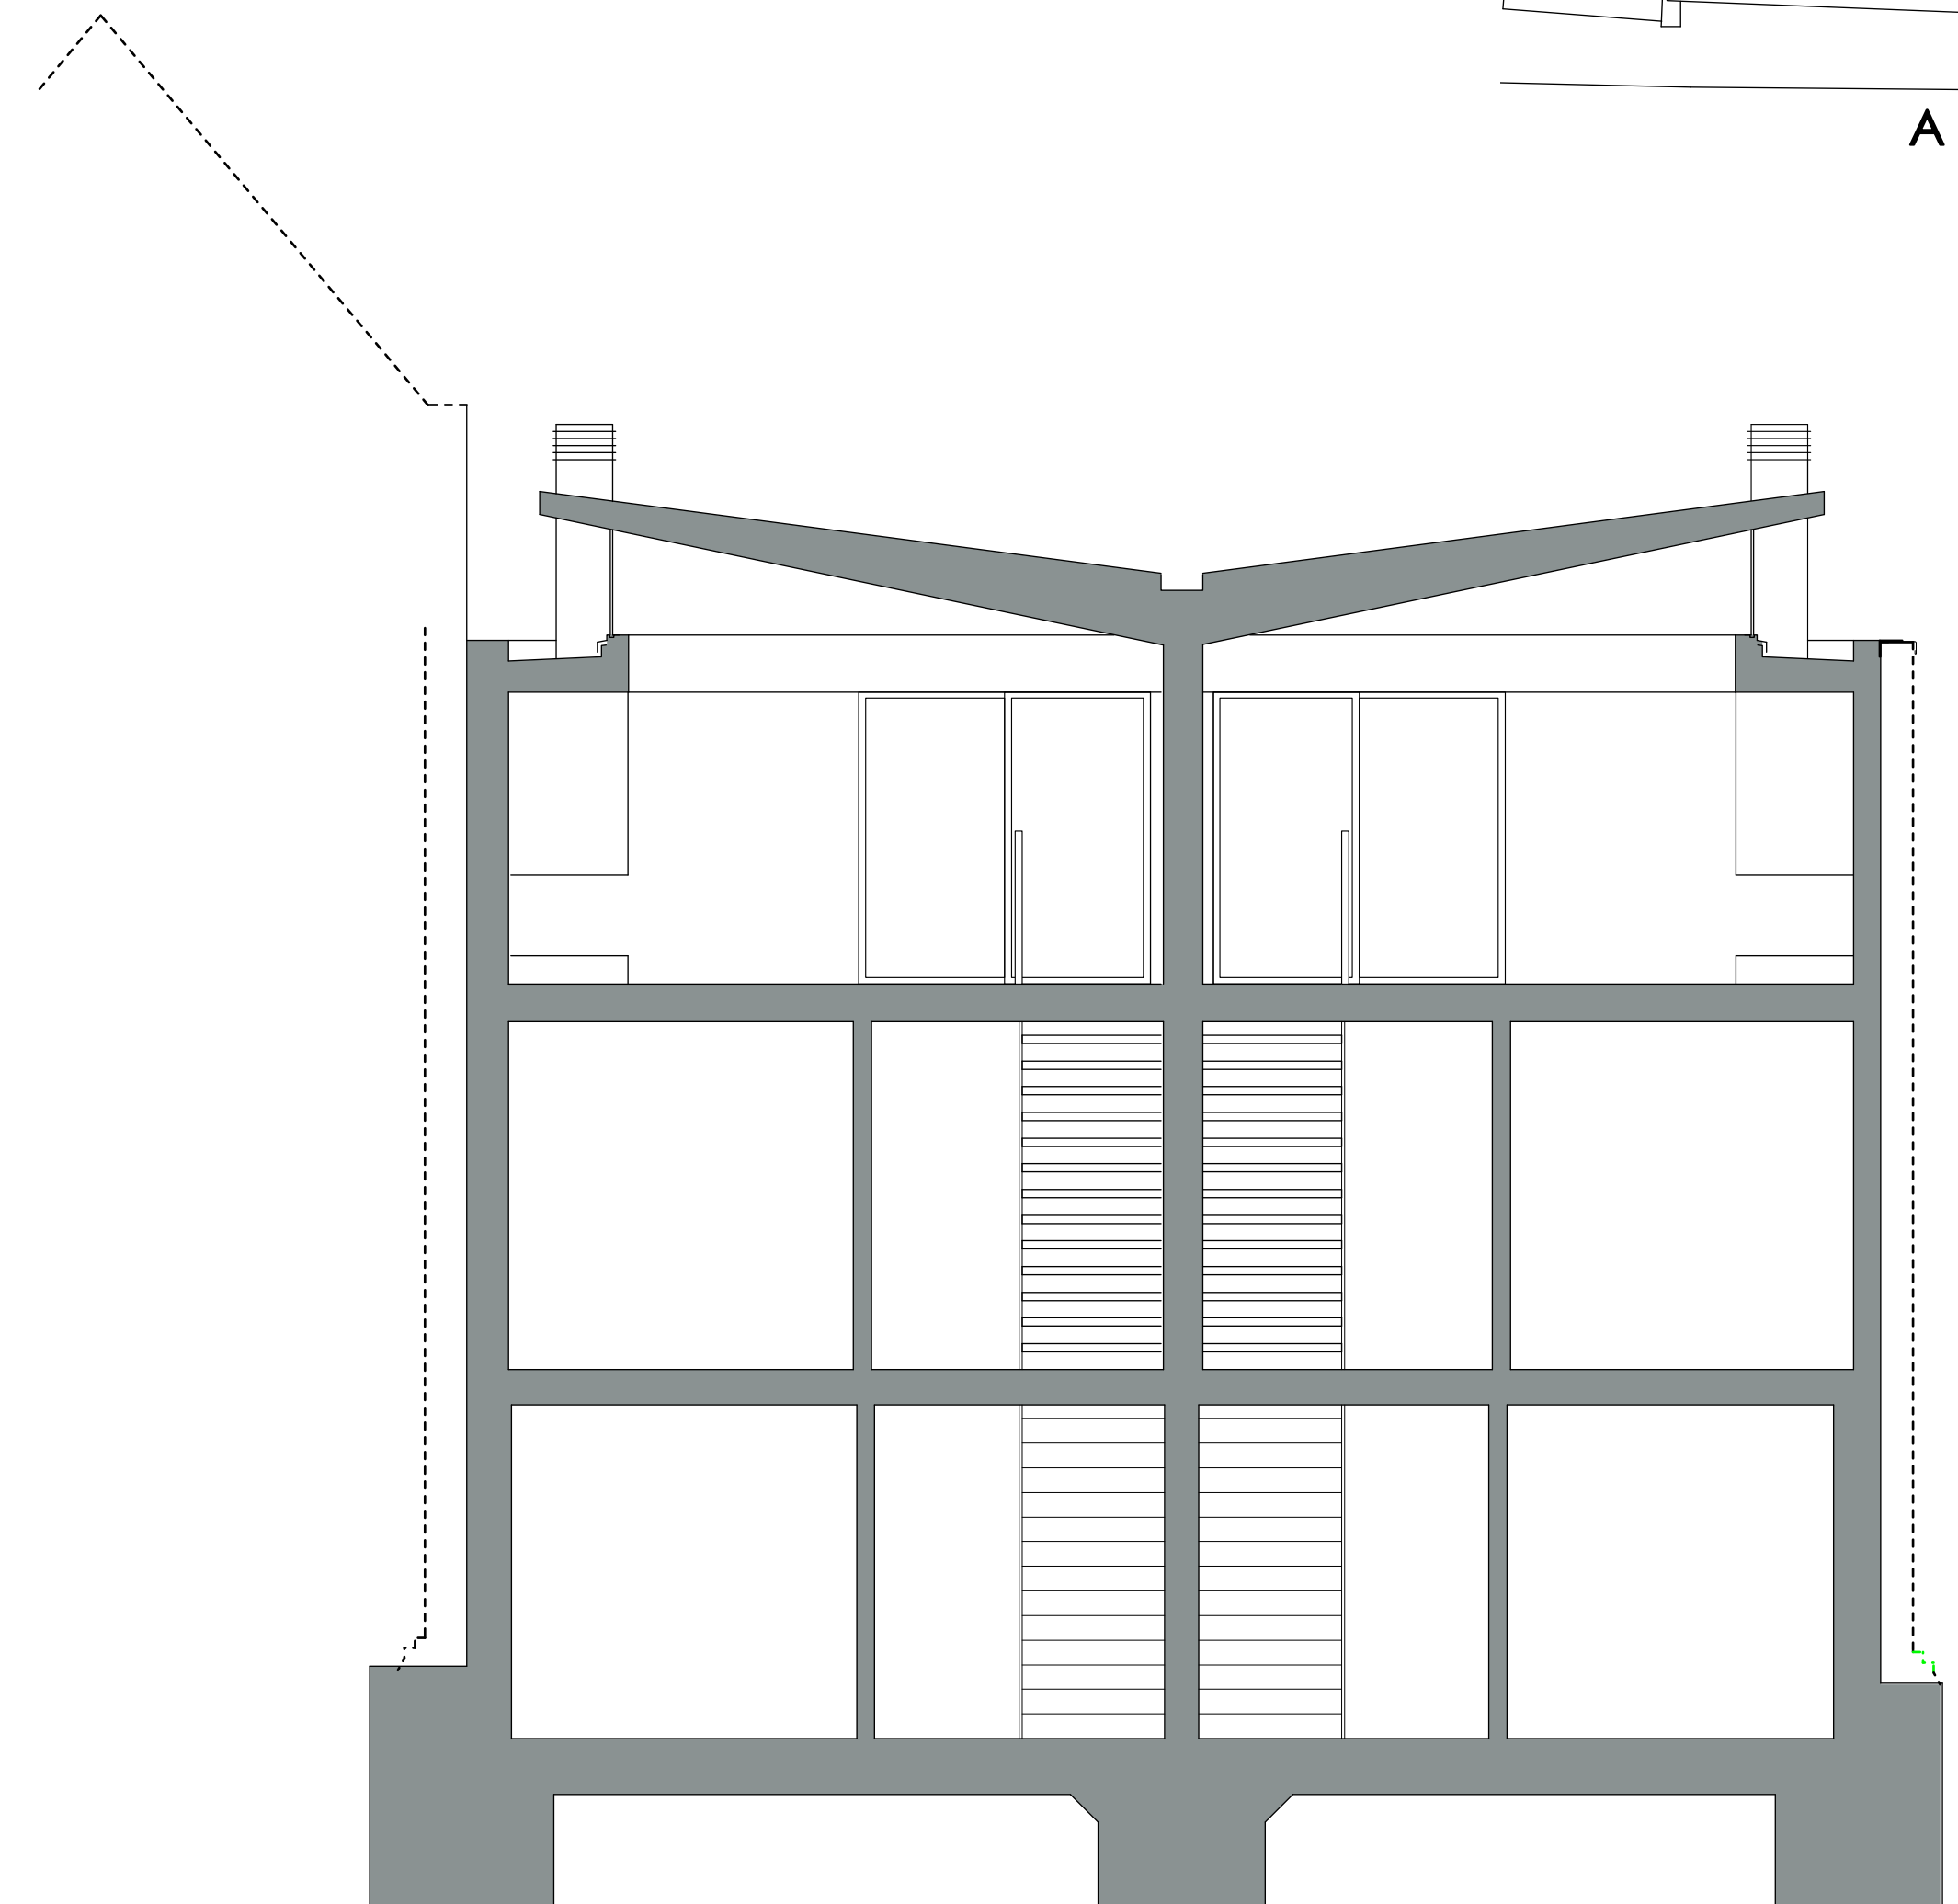


SECTION BB

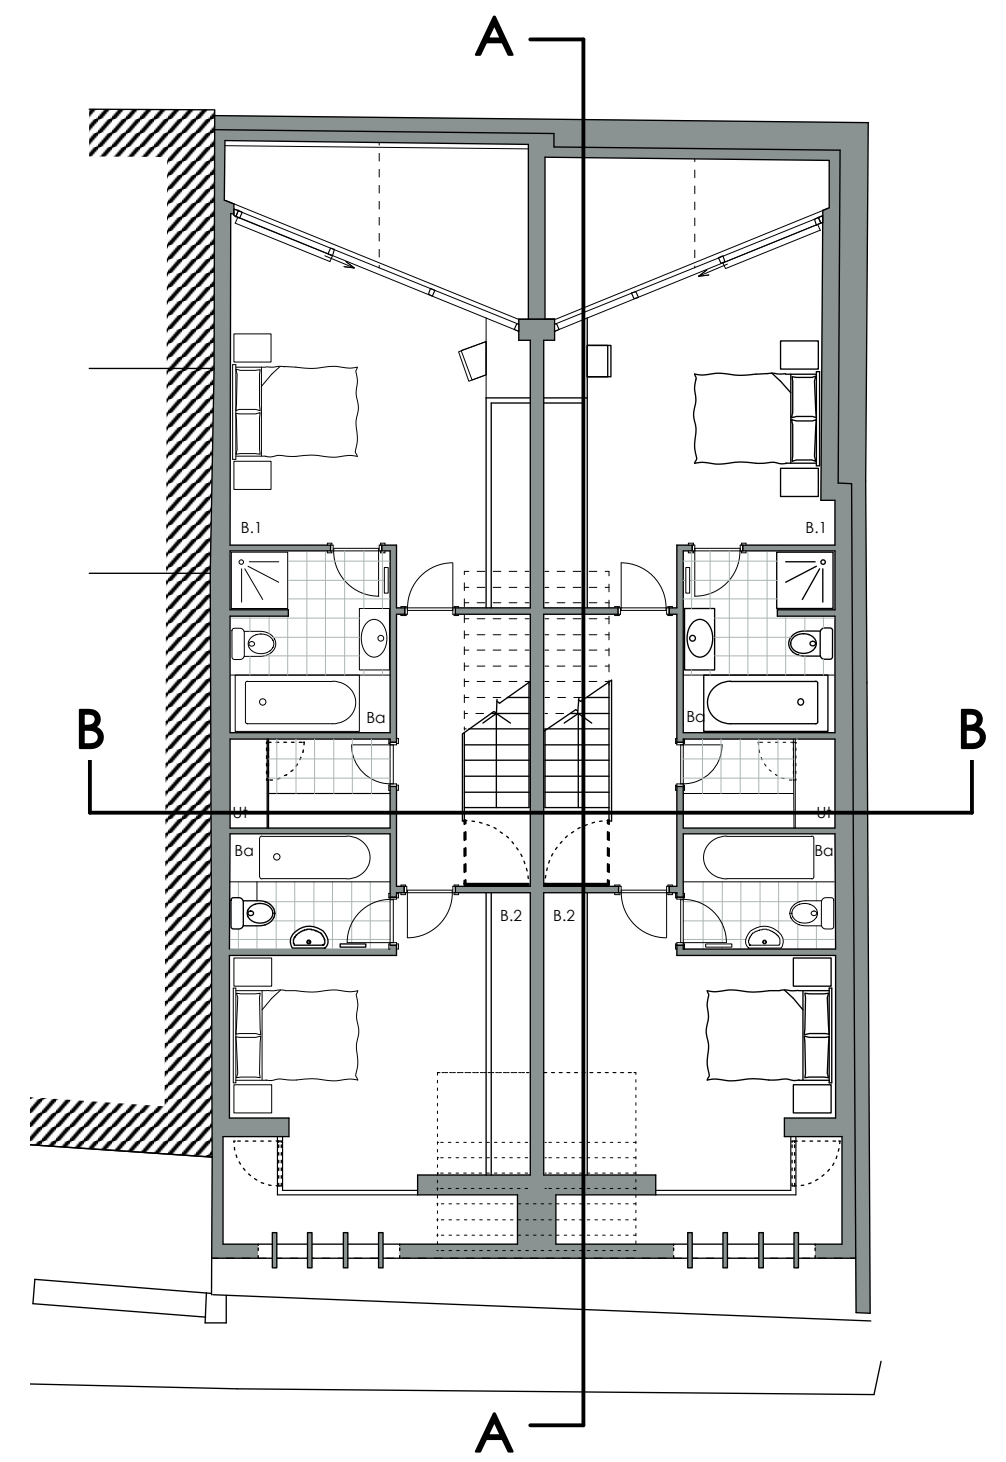

SECTIONS AA & BB - 61-63 PORTOBELLO ROAD LONDON W11 3DB


Alan Power Architects Ltd - 13 Needham Road London W11 2RP - 0207 229 9375 - 1:50@A1

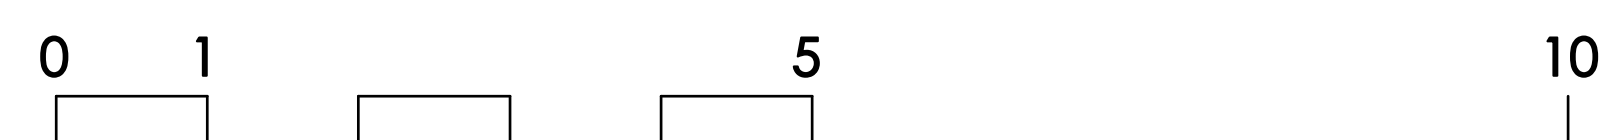





LOCATION PLAN - 61-63 PORTOBELLO ROAD LONDON W11 3DB

Alan Power Architects Ltd - 13 Needham Road London W11 2RP - 0207 229 9375 - 1:250@A2

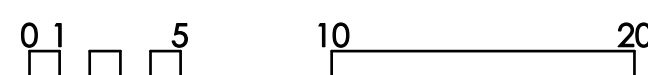


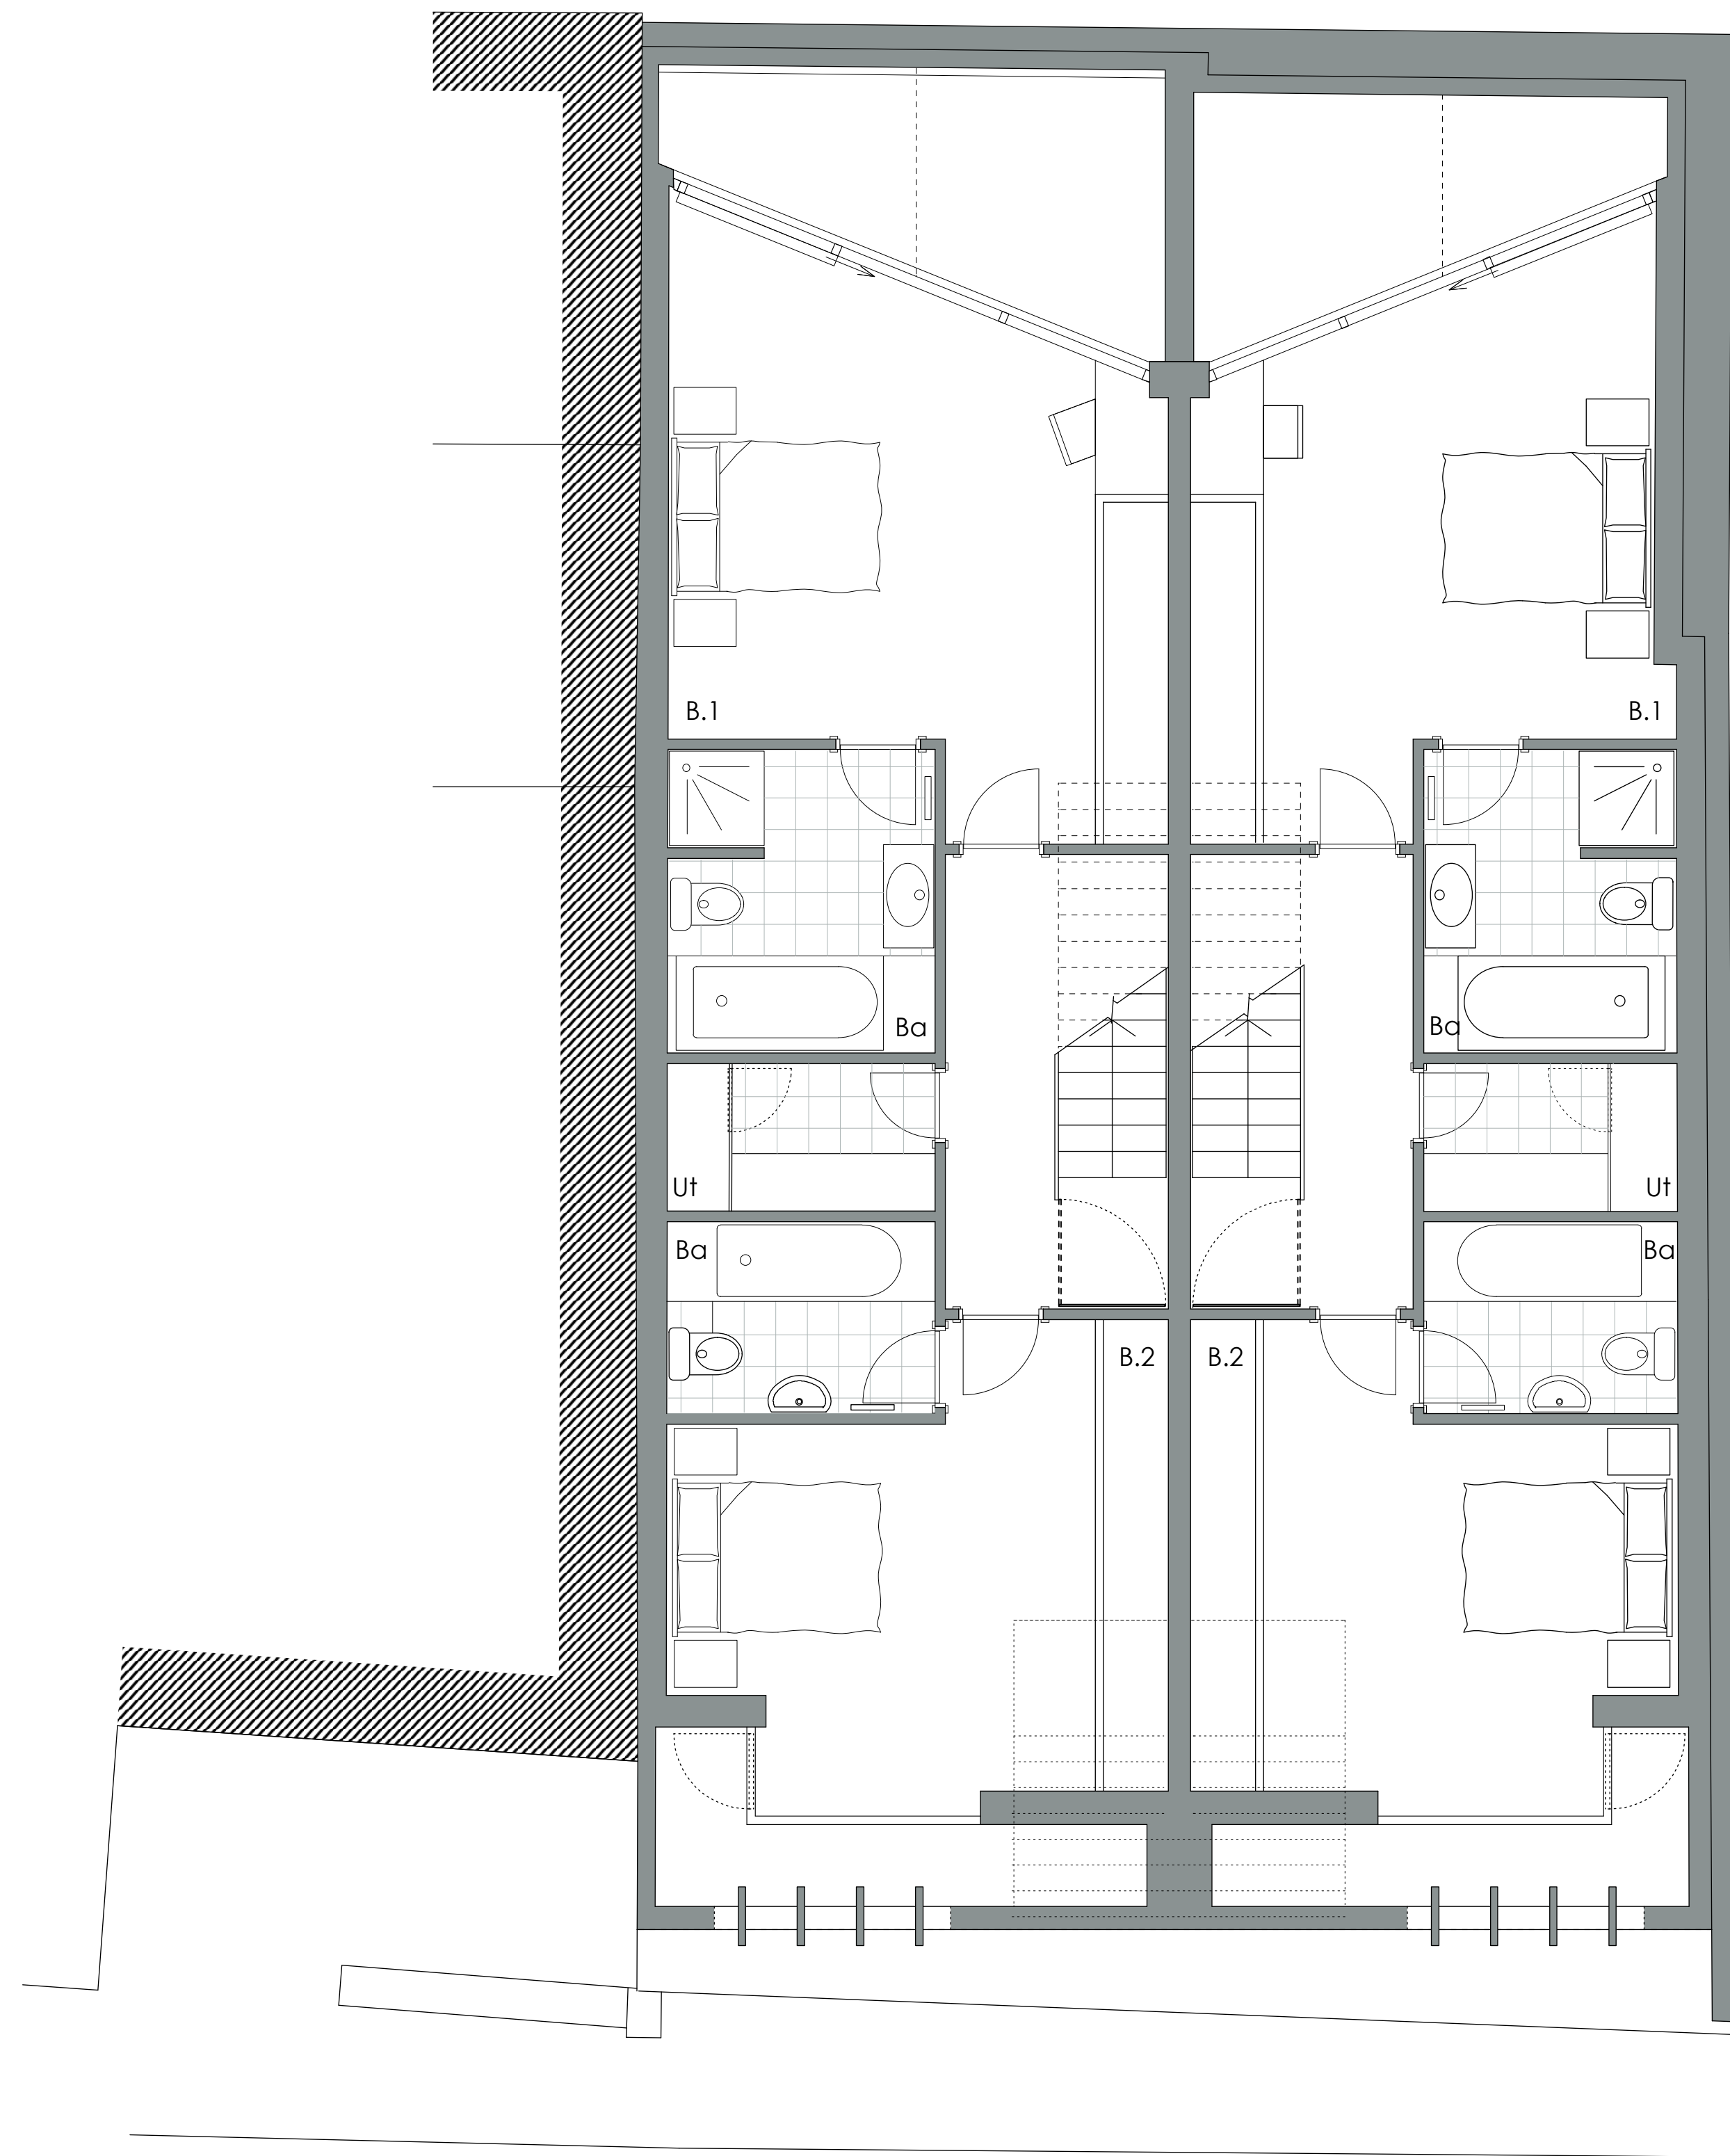


LOWER GROUND FLOOR

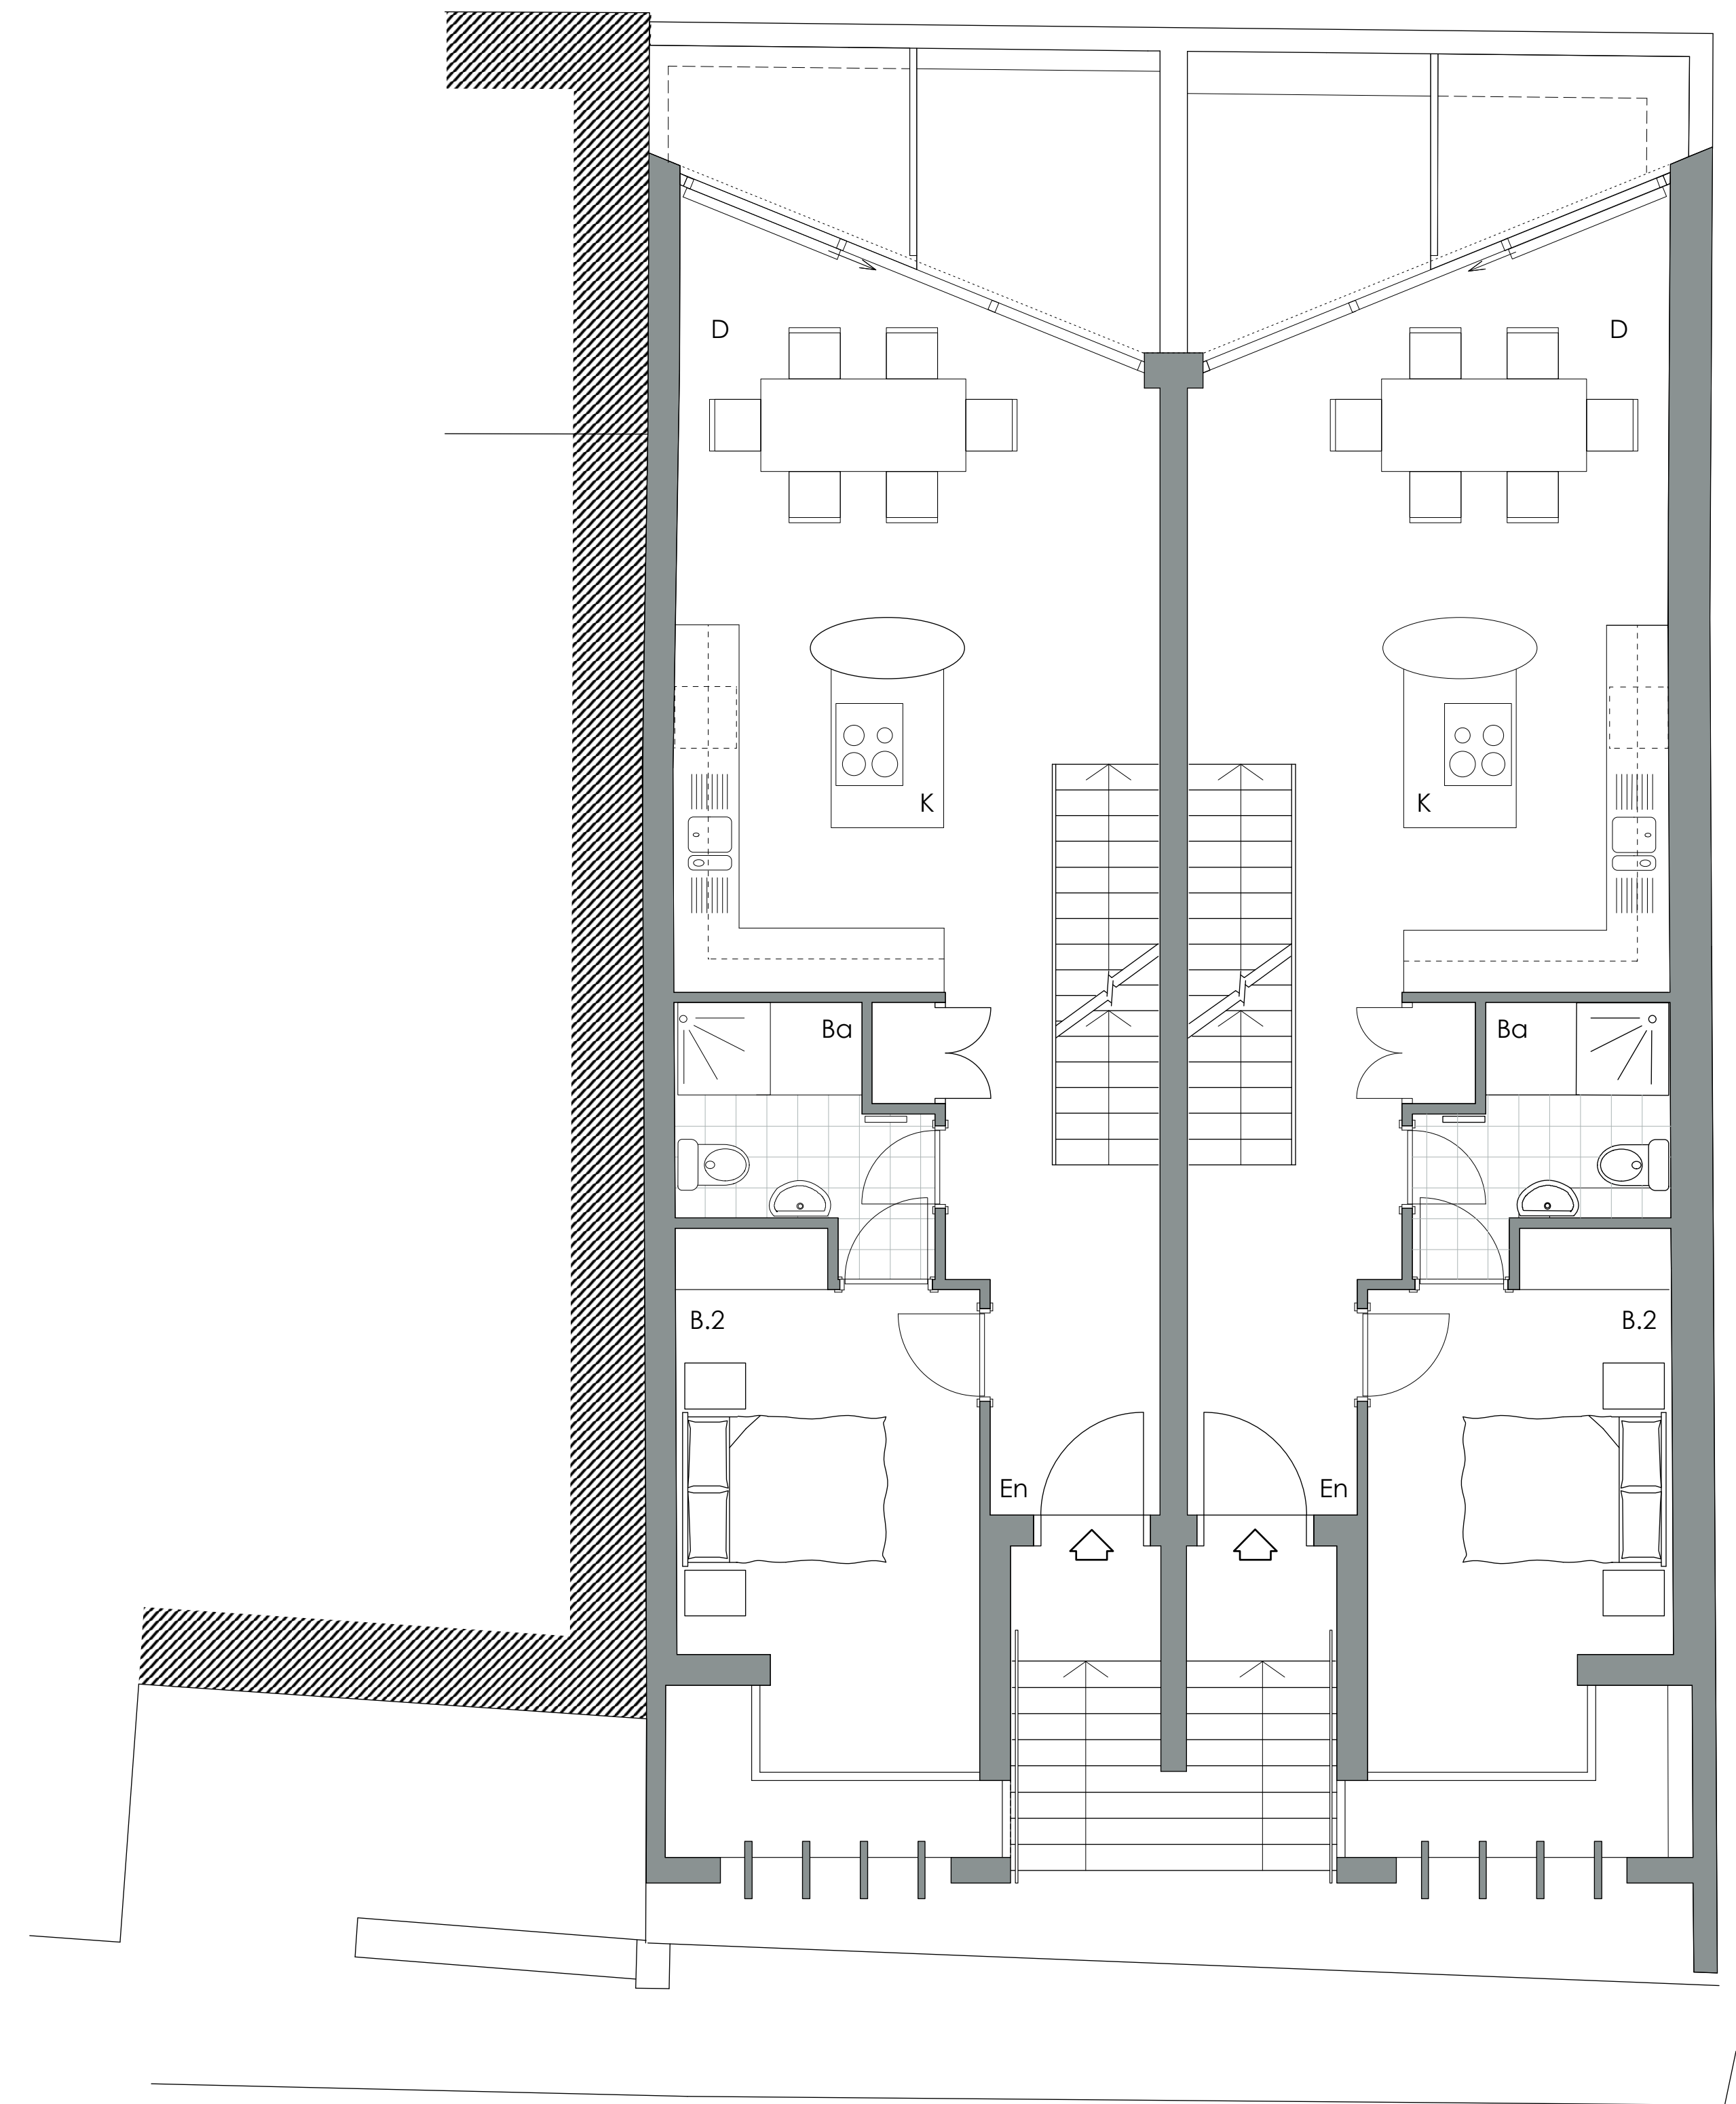


UPPER GROUND FLOOR

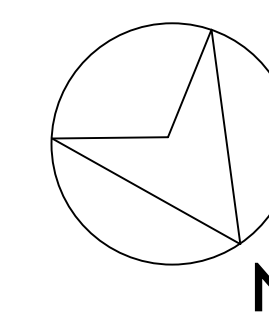

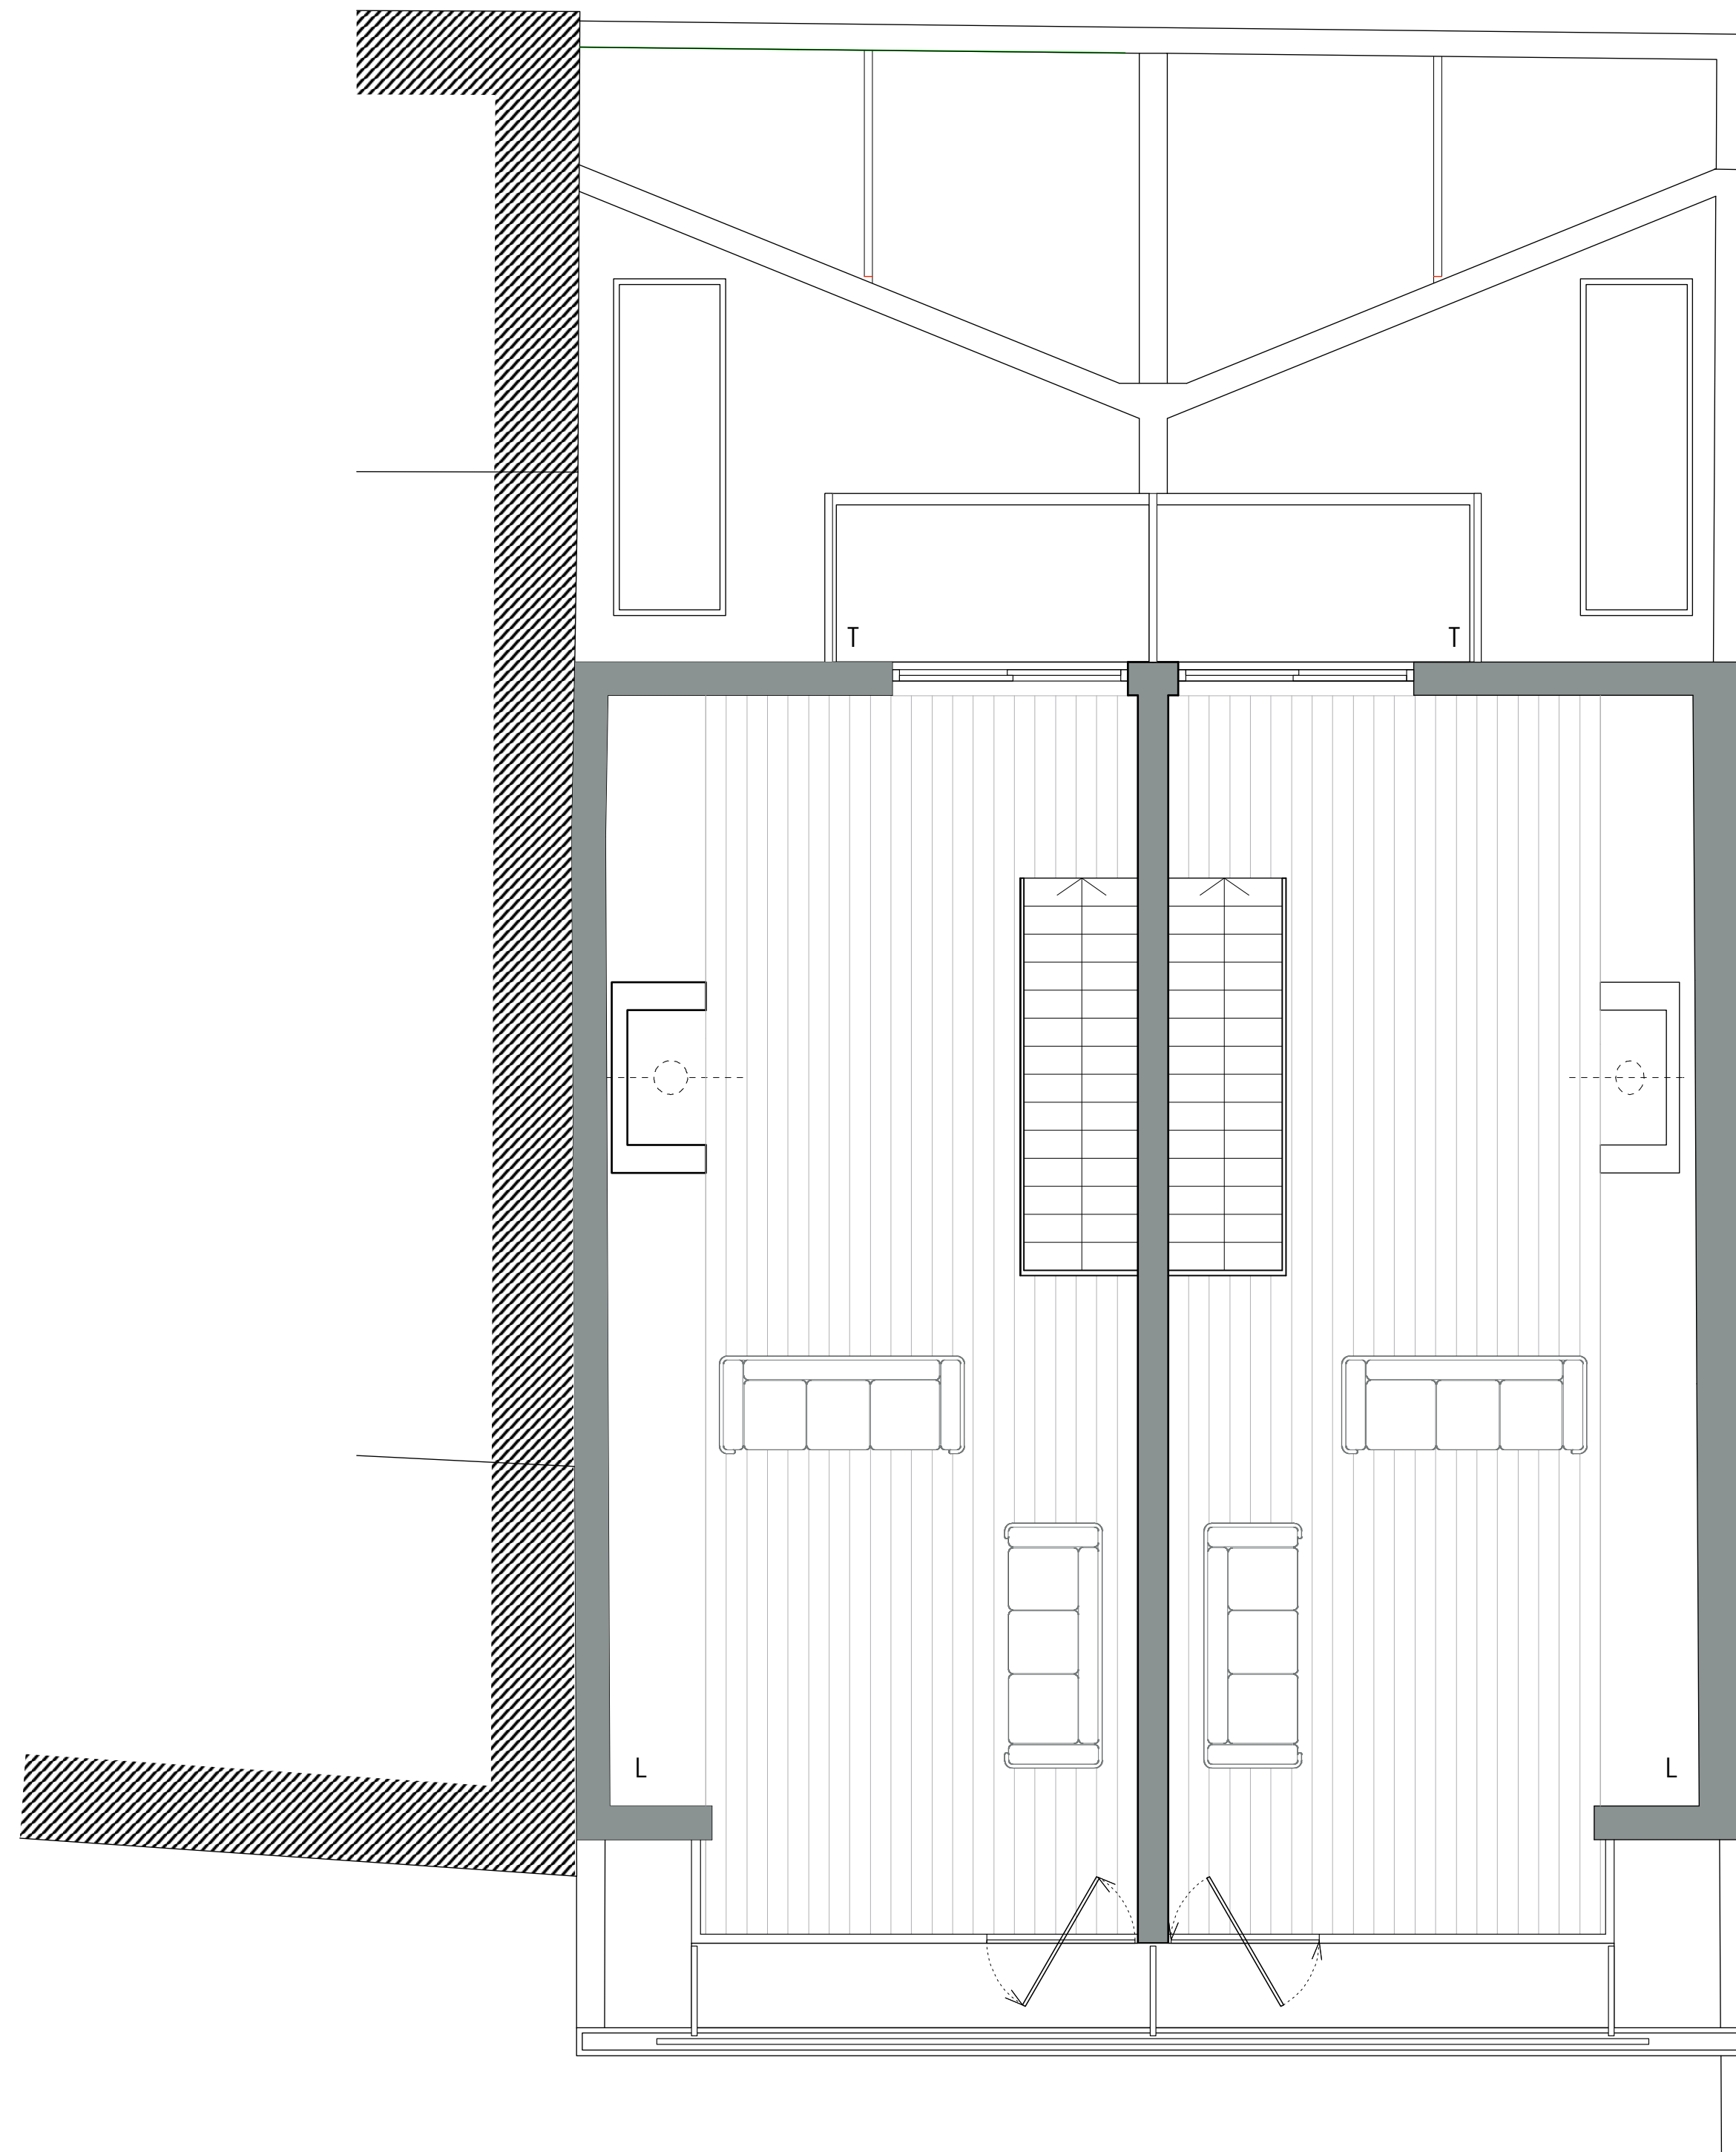

FIRST FLOOR

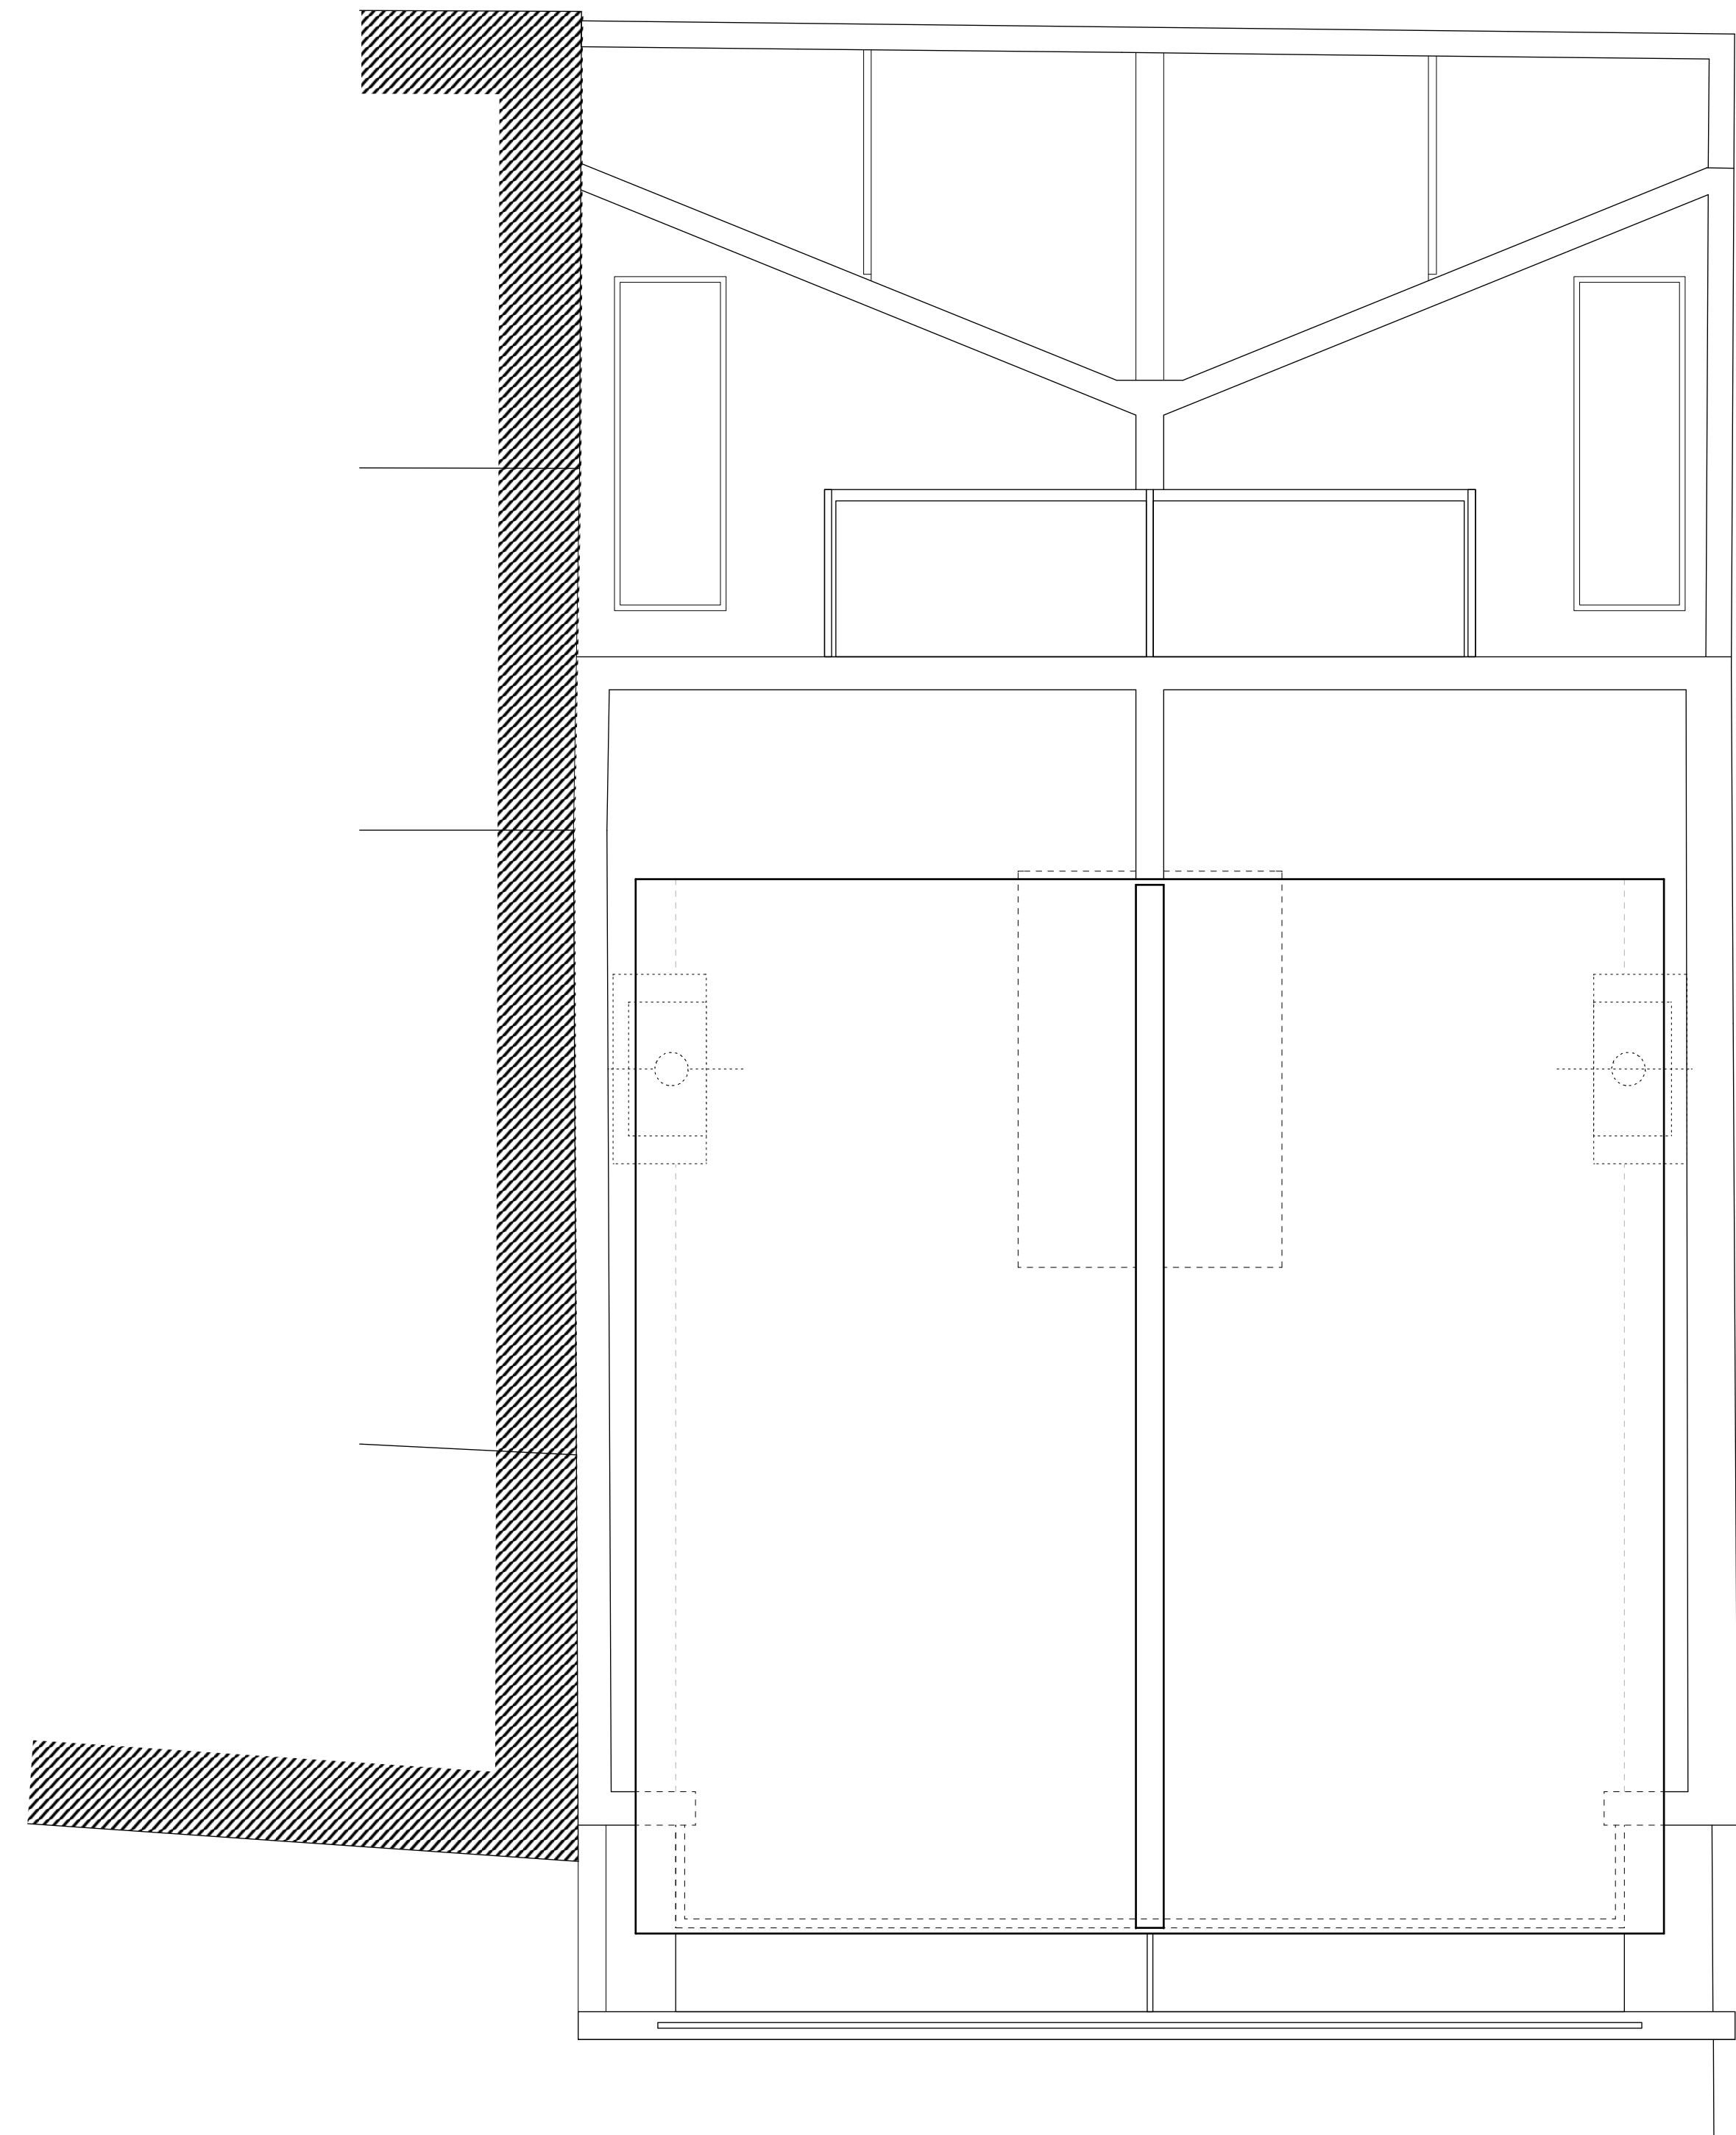

ROOF PLAN

