

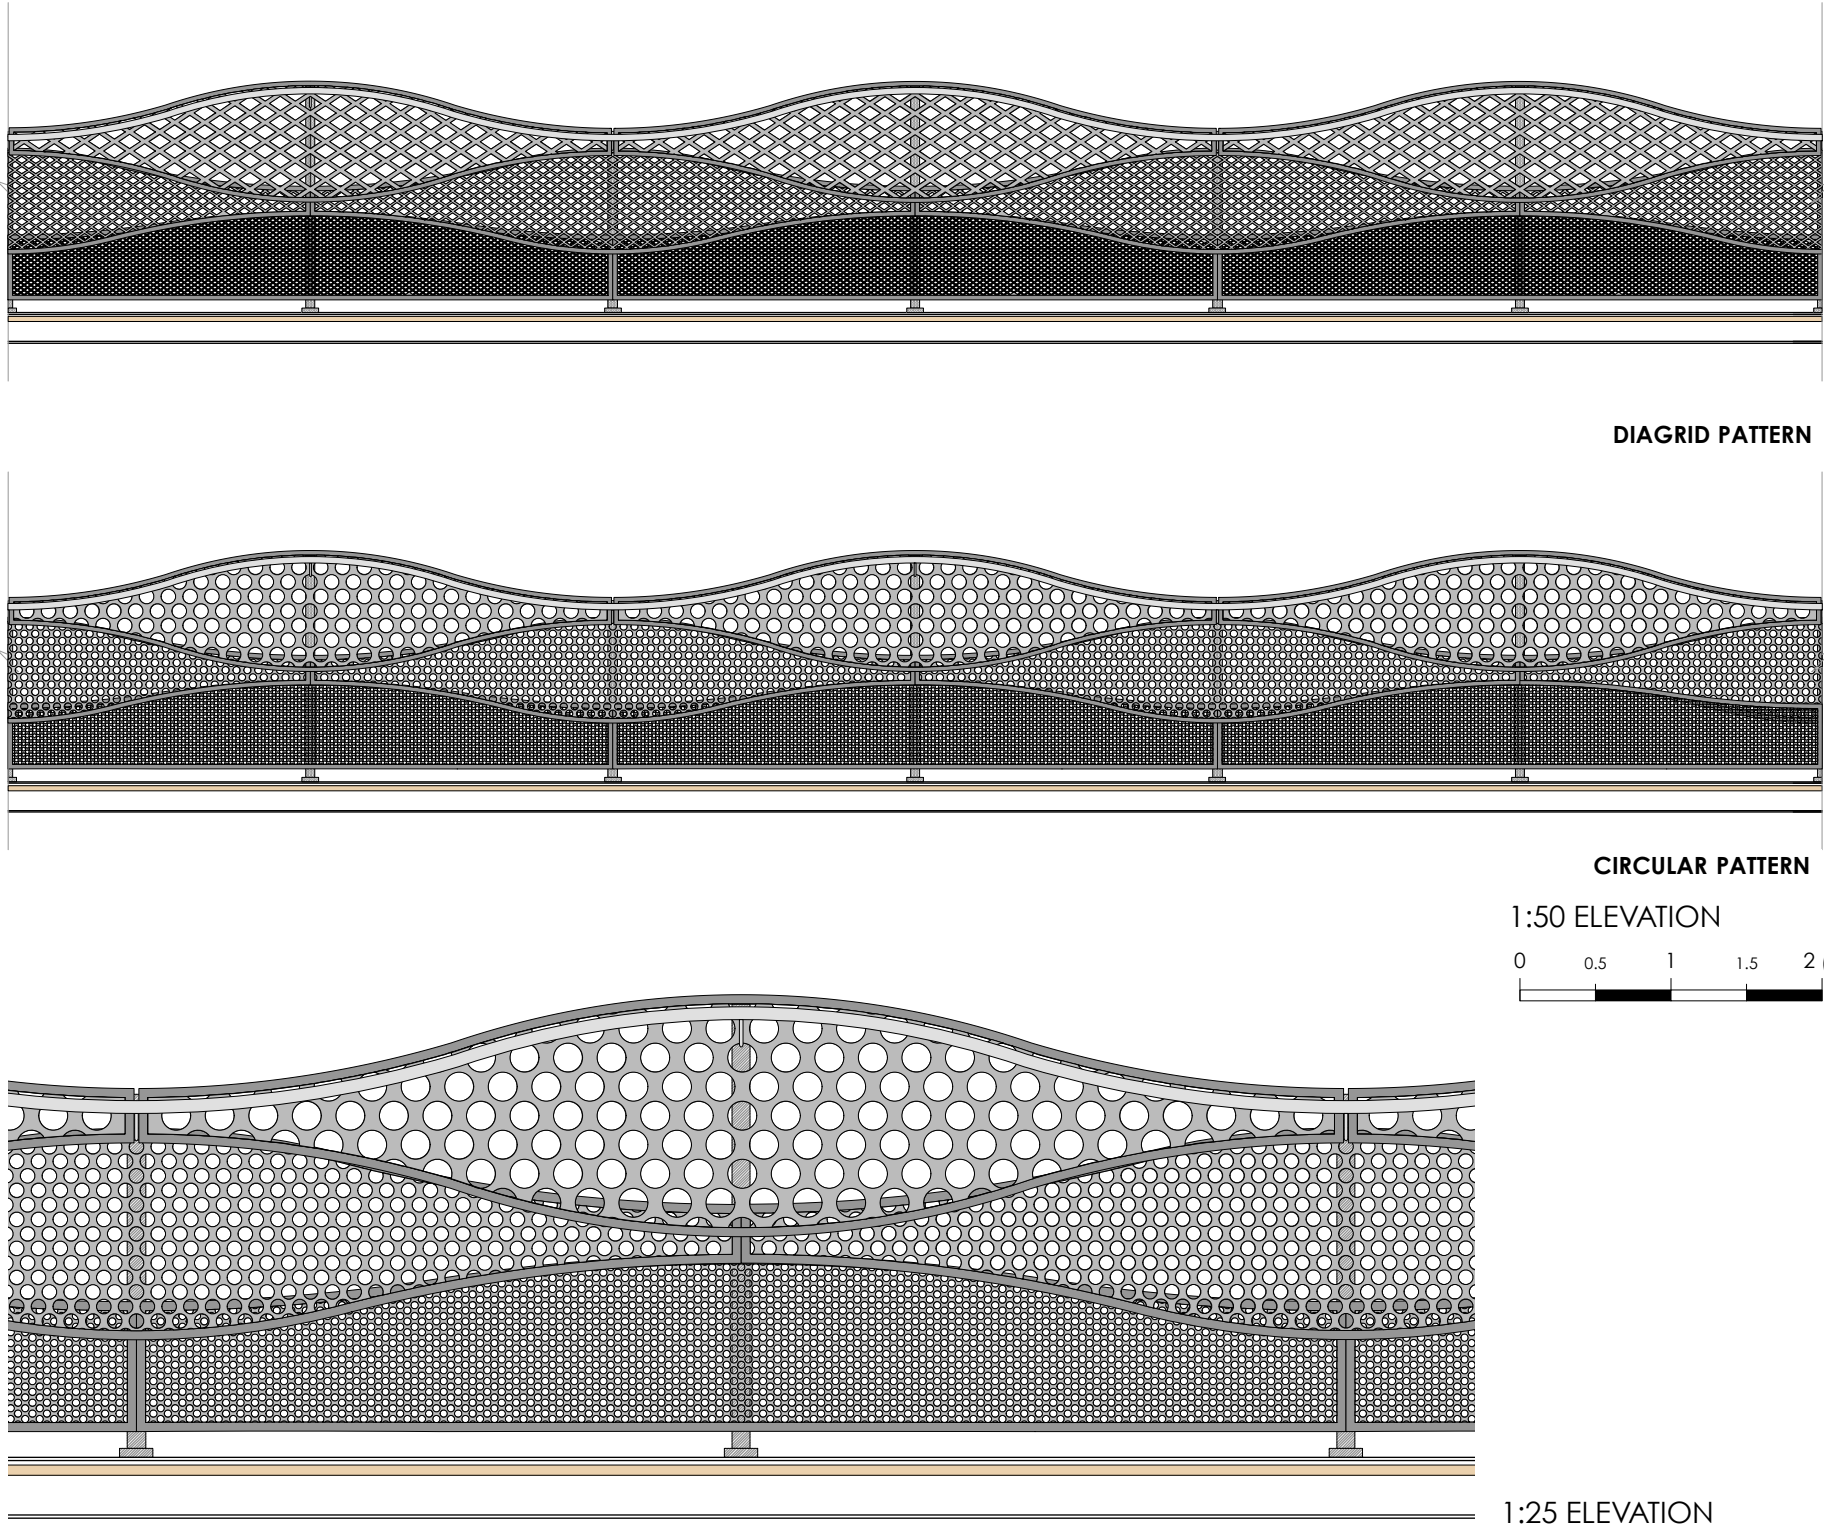


OPTION 3- PERFORATED METAL

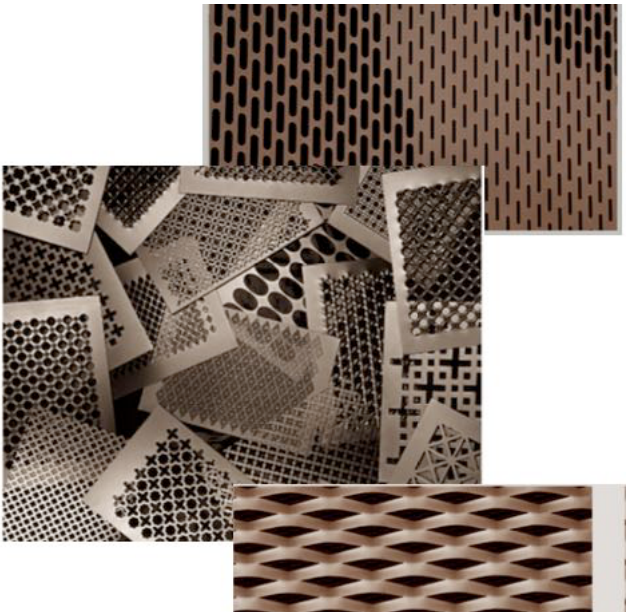

POSSIBLE OPTIONS

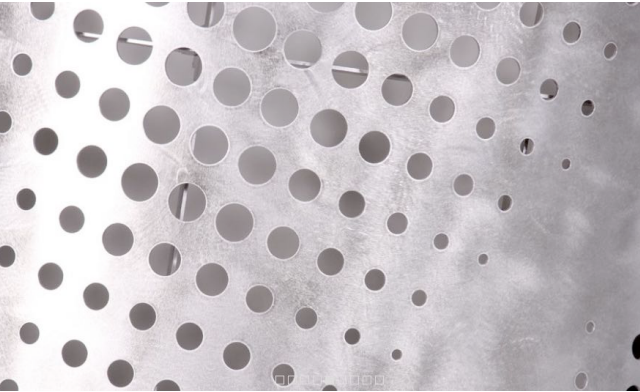

- Laser cutted perforated metal panels

SEEPRI BAMBOO GROVE BRIDGE REMODELLING ULSAN S.KOREA

Alan Power Architects Ltd 13 Needham Road London W11 2RP Tel: +44 (0) 207 229 9375
In conjunction with Chang-jo Architects Seoul
February 2018 Copyright Reserved

십리대밭교 리모델링