




OPTION 2- POLYCARBONATE

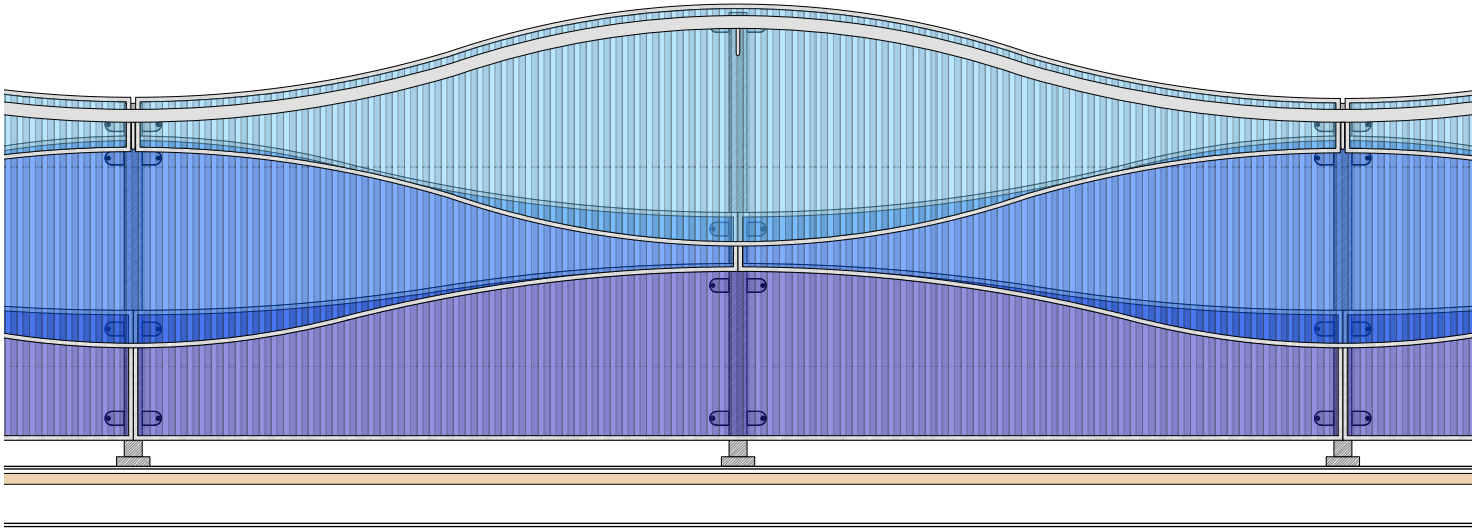

POSSIBLE OPTIONS
Coloured polycarbonate panels

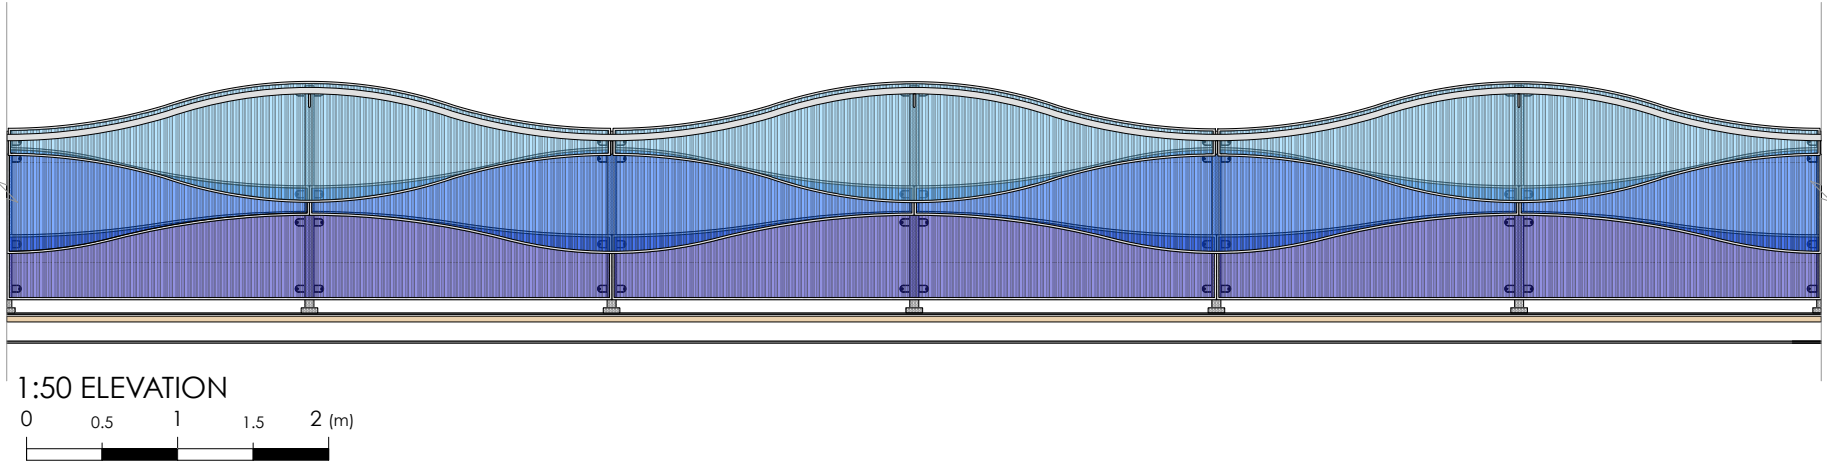

Can be laser cut and engraved but will affect the condition of materials (UV protection / Wind load)

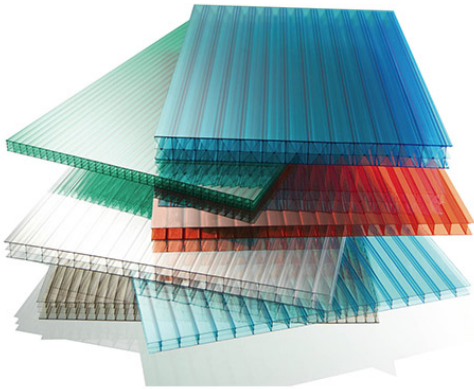

Can be printed in colours and have textures on clear polycarbonate panel



- 15mm Aluminum frame
- Aluminum frame can be bent

1:25 ELEVATION

SEEPRI BAMBOO GROVE BRIDGE REMODELLING ULSAN S.KOREA

Alan Power Architects Ltd 13 Needham Road London W11 2RP Tel: +44 (0) 207 229 9375
In conjunction with Chang-jo Architects Seoul
February 2018 Copyright Reserved

십리대밭교 리모델링