

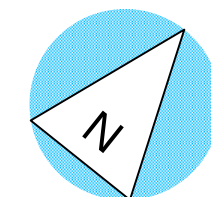



WELLINGTON ROAD

COCHRANE STREET

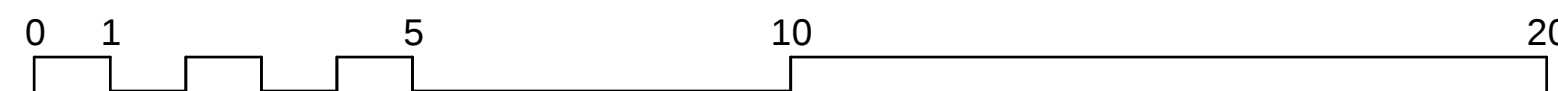

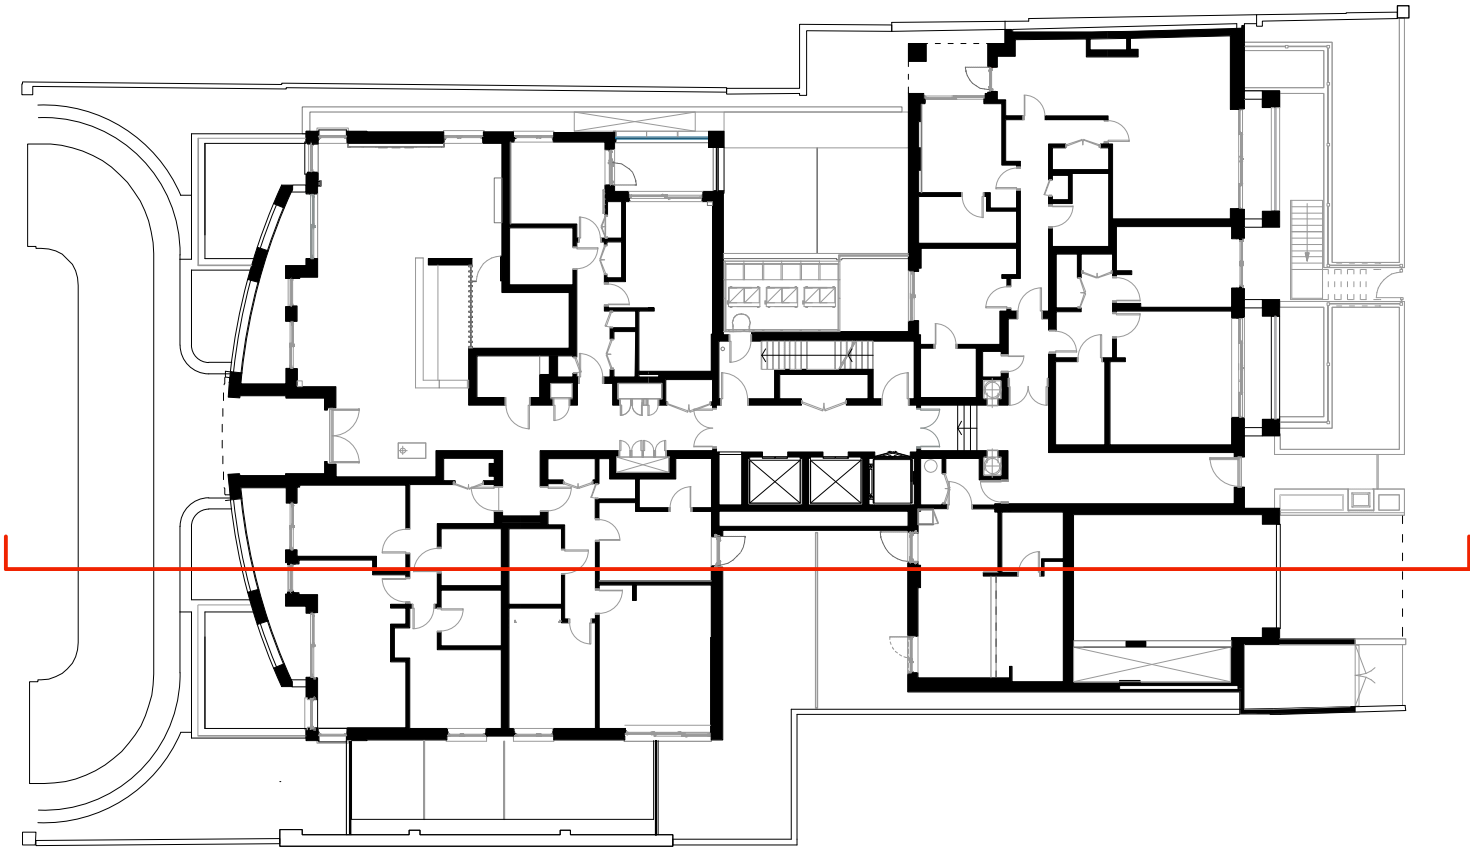



SECTION LOCATION PLAN

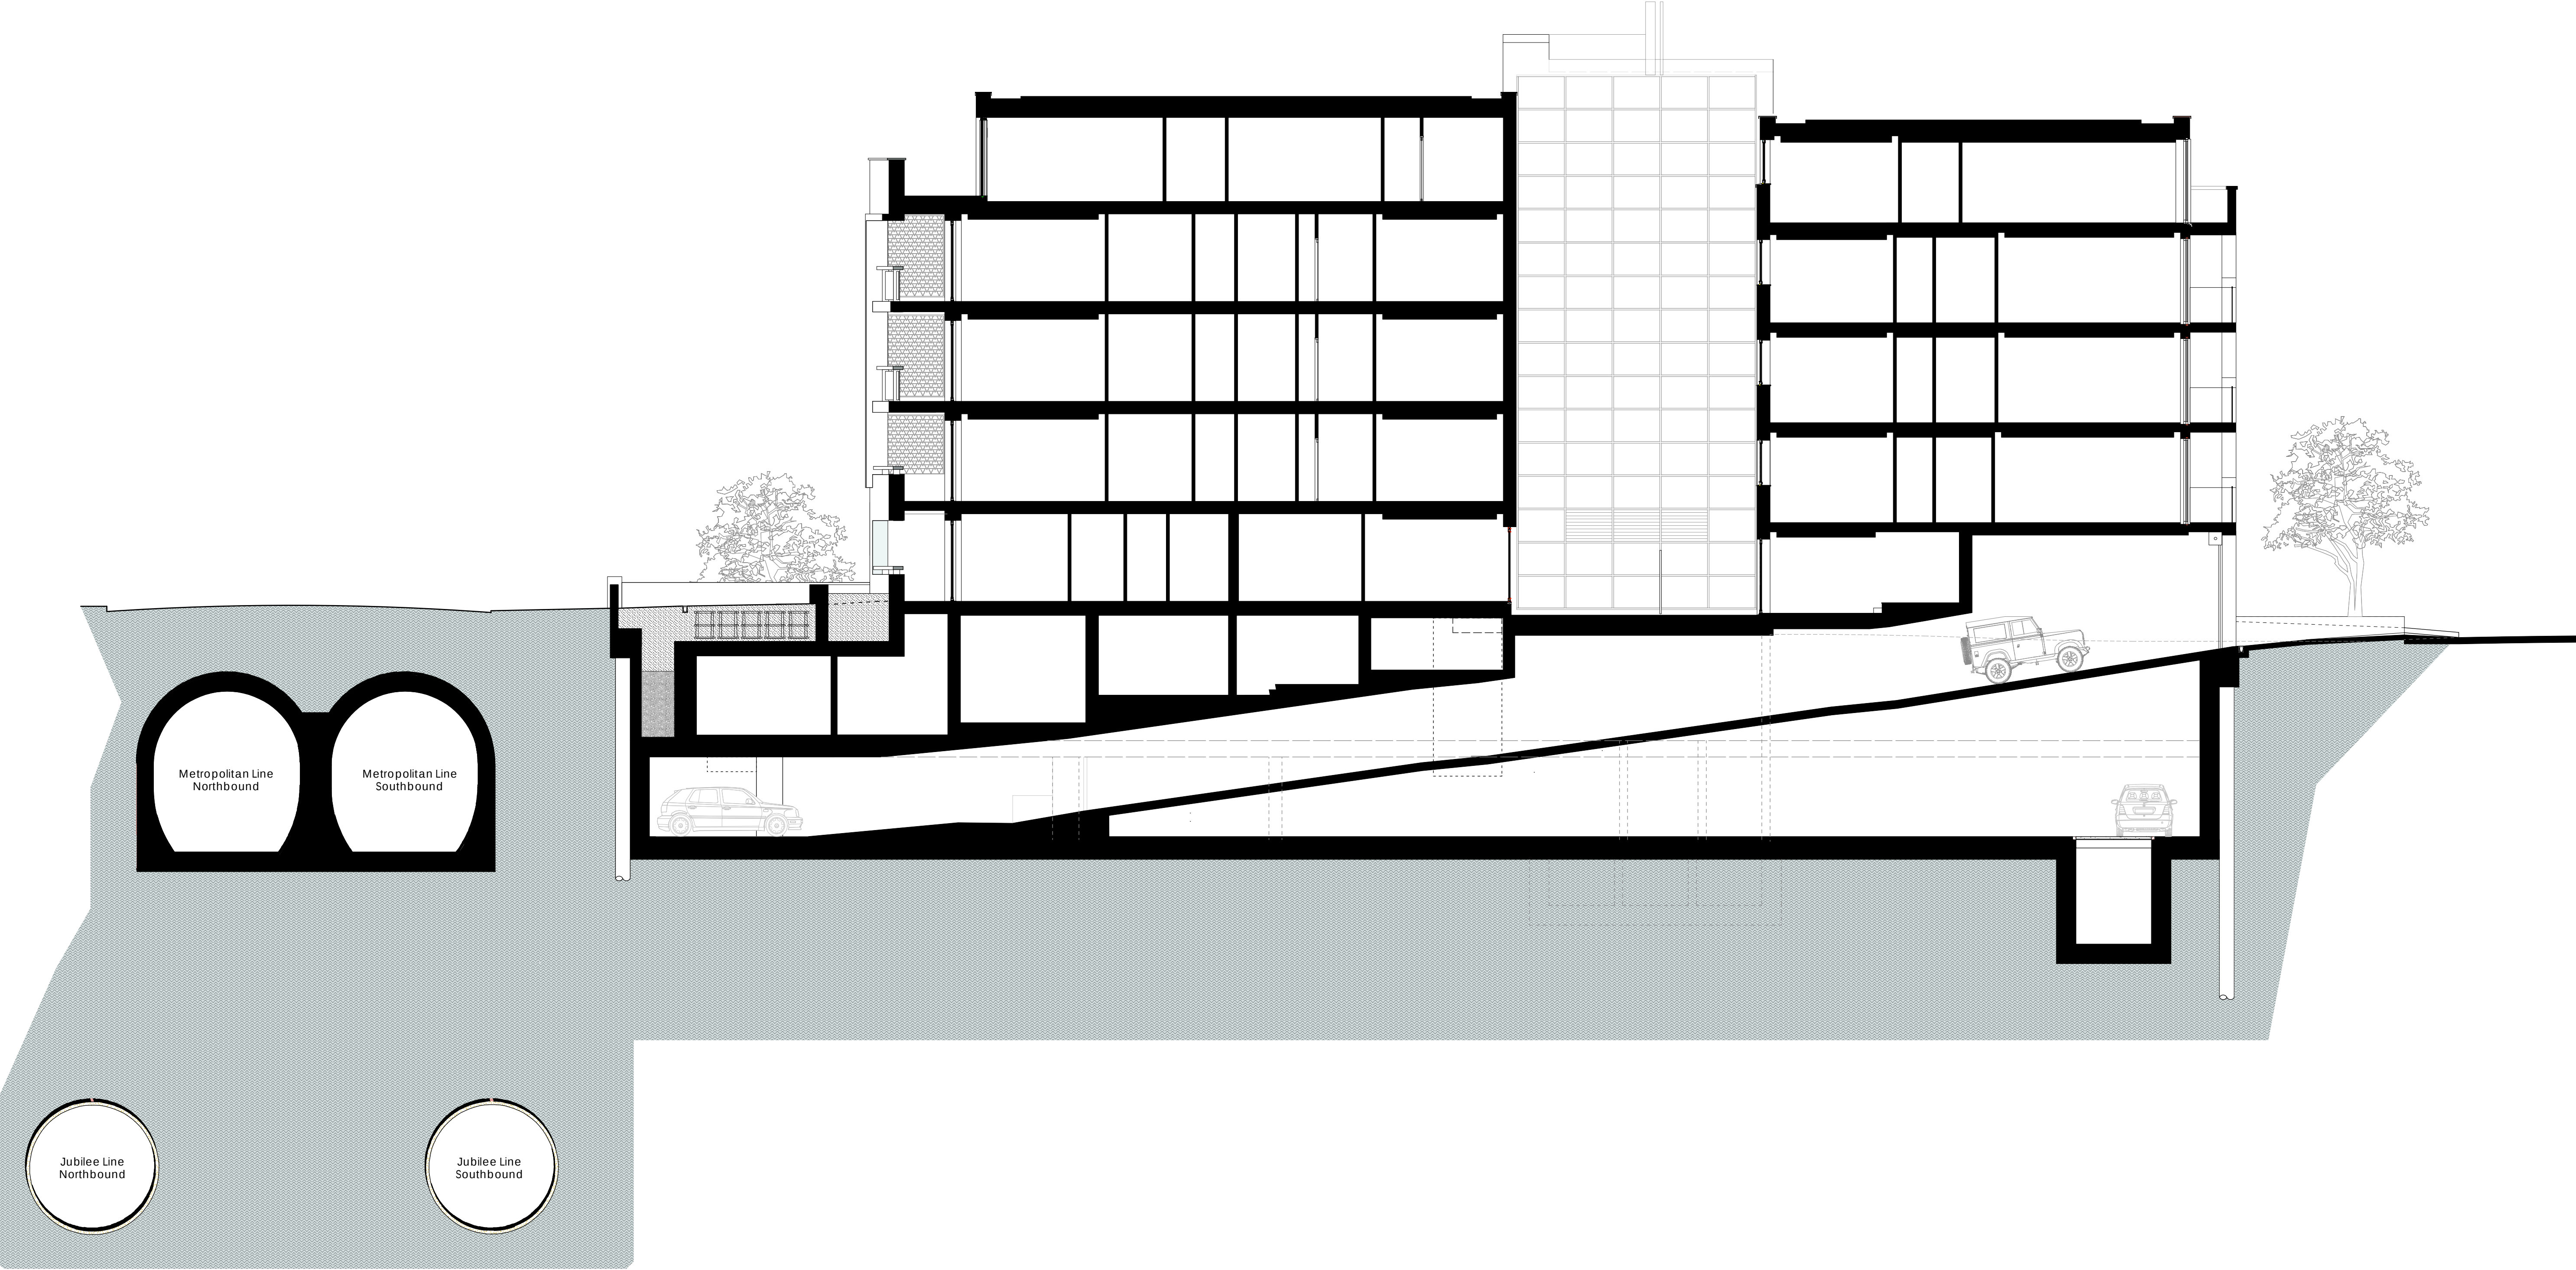


0 1 5 10 20

WELLINGTON ROAD


COCHRANE STREET

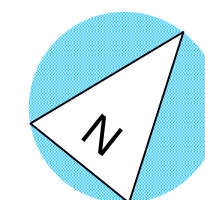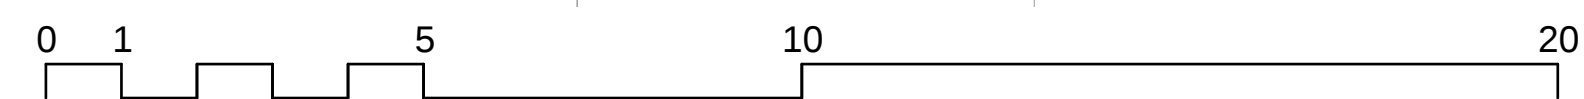

Top Down Construction Process - Substructure & Superstructure

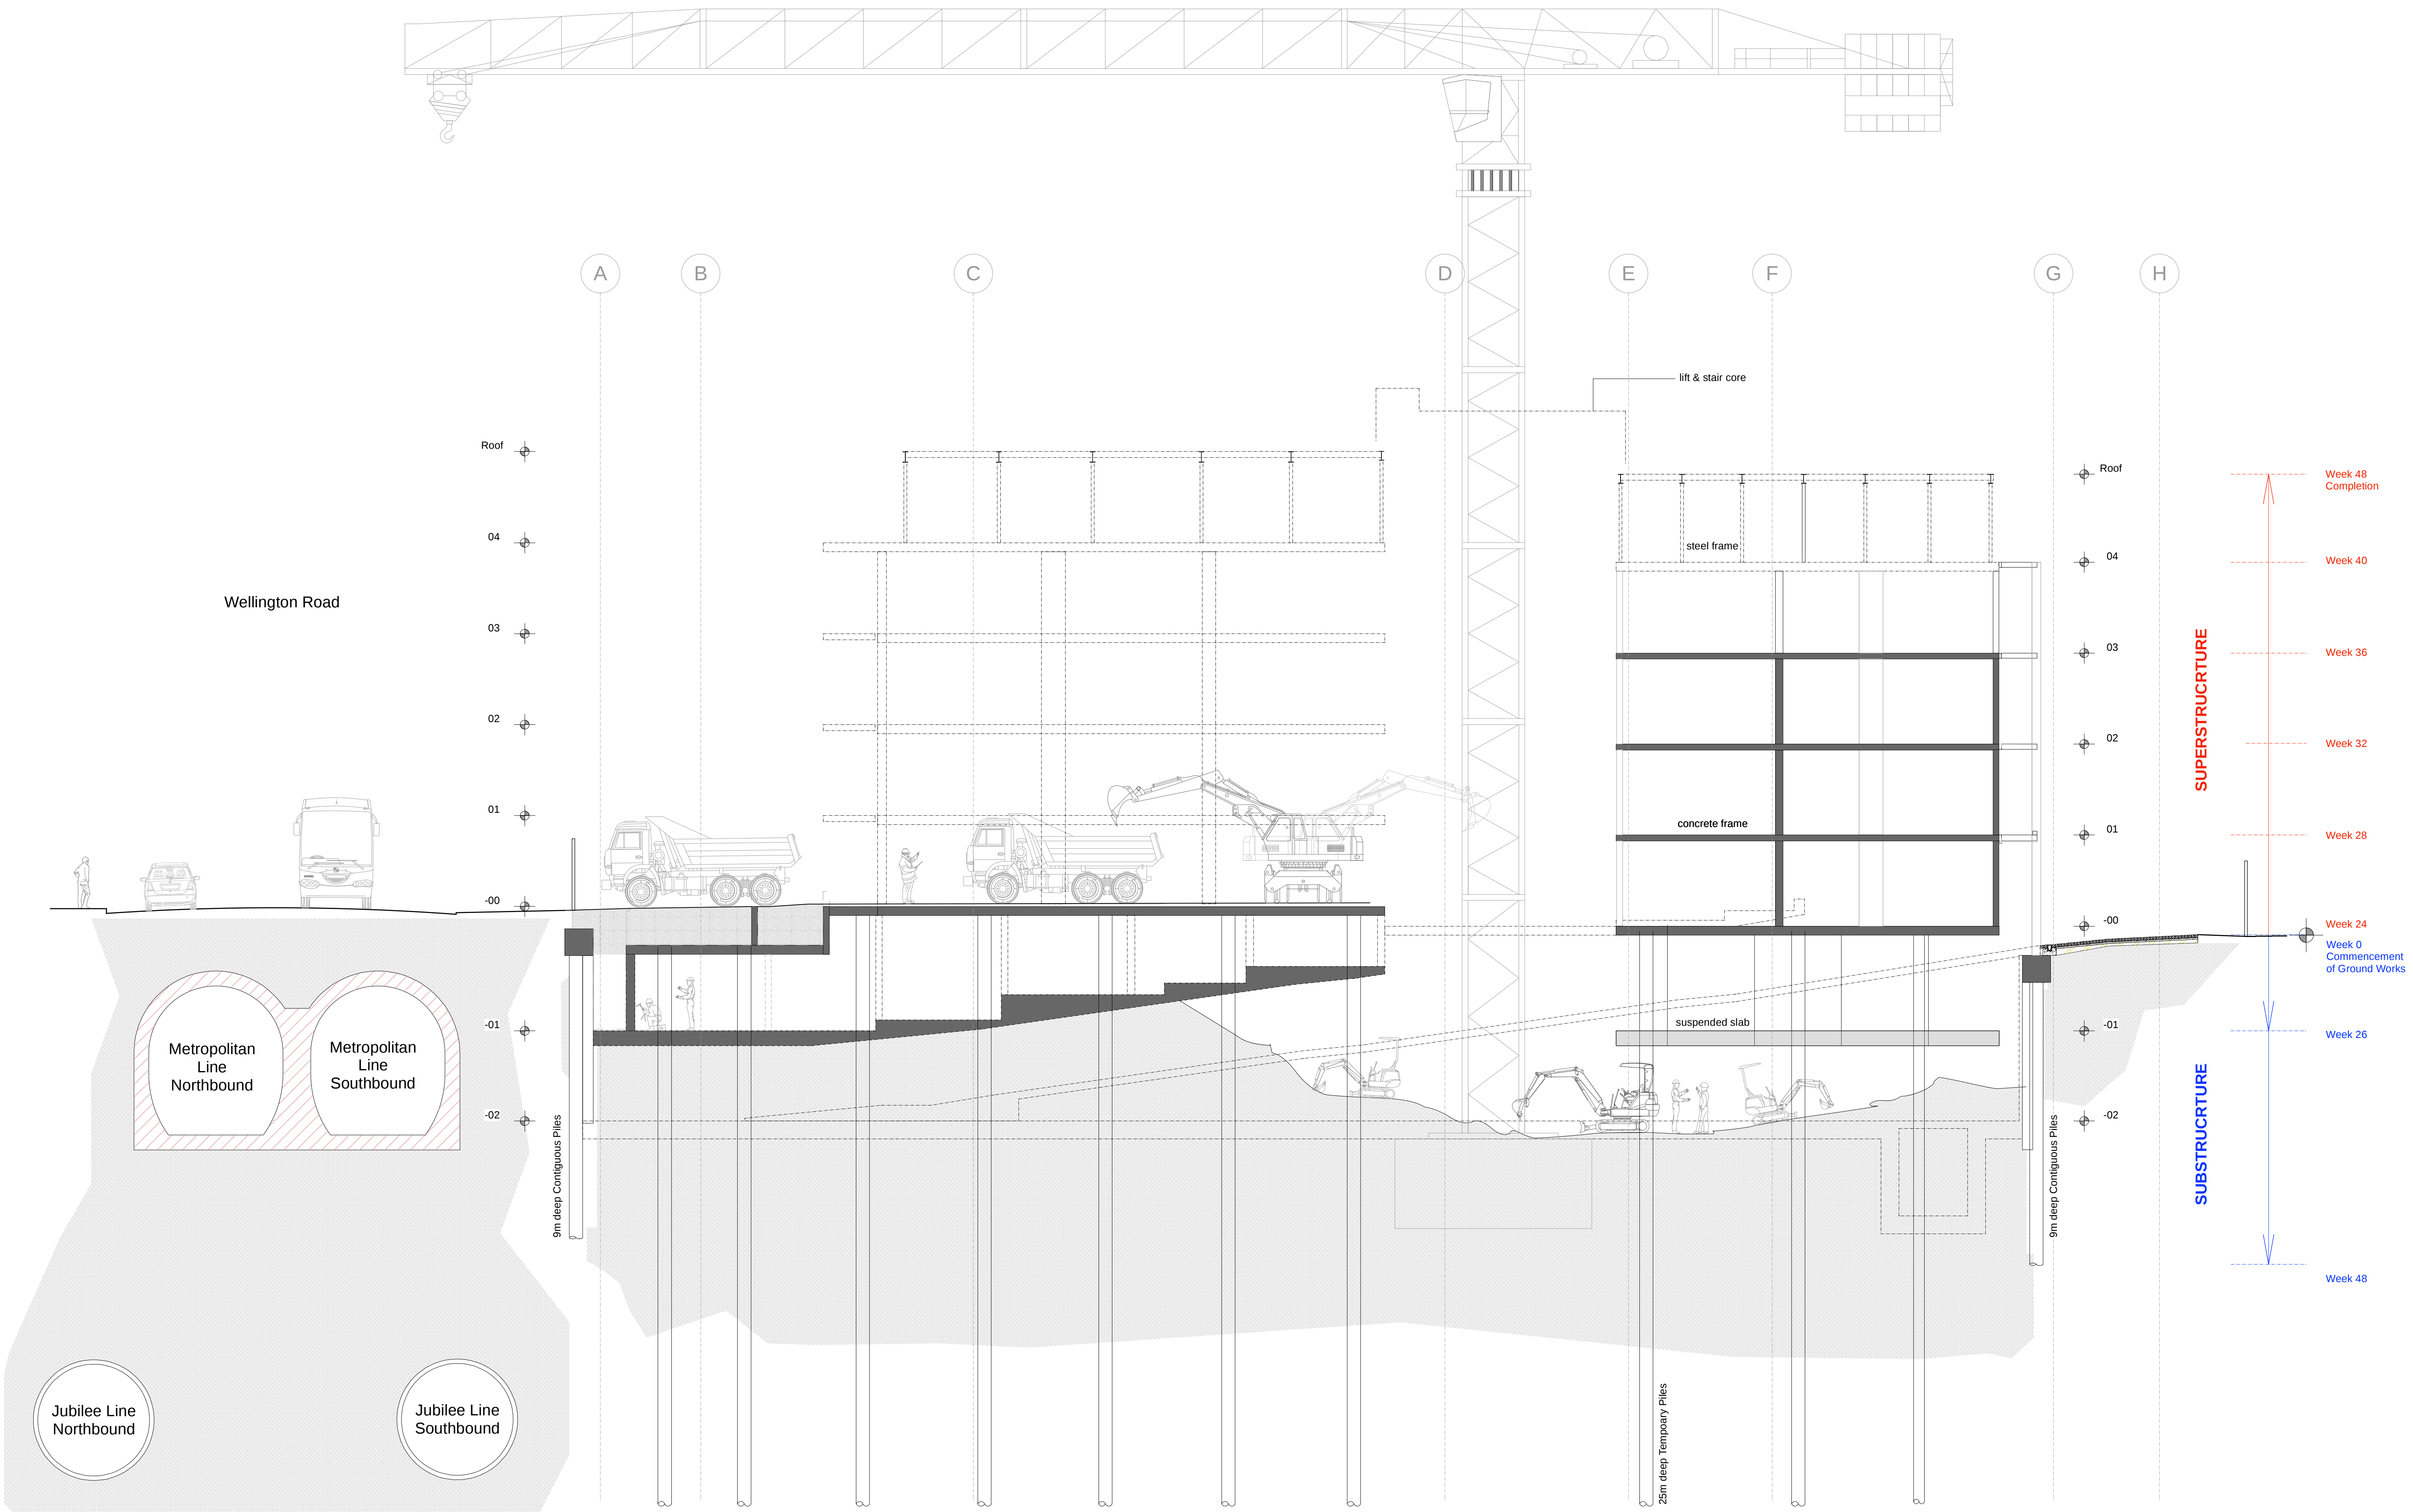

TOP DOWN CONSTRUCTION ILLUSTRATION : 28-32 WELLINGTON ROAD, LONDON NW8

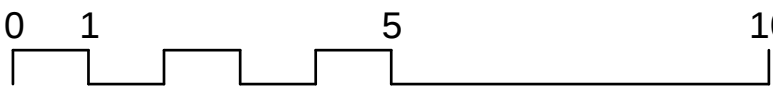

WELLINGTON ROAD

COCHRANE STREET

